


EAST ELEVATION

1/4" = 1'-0"

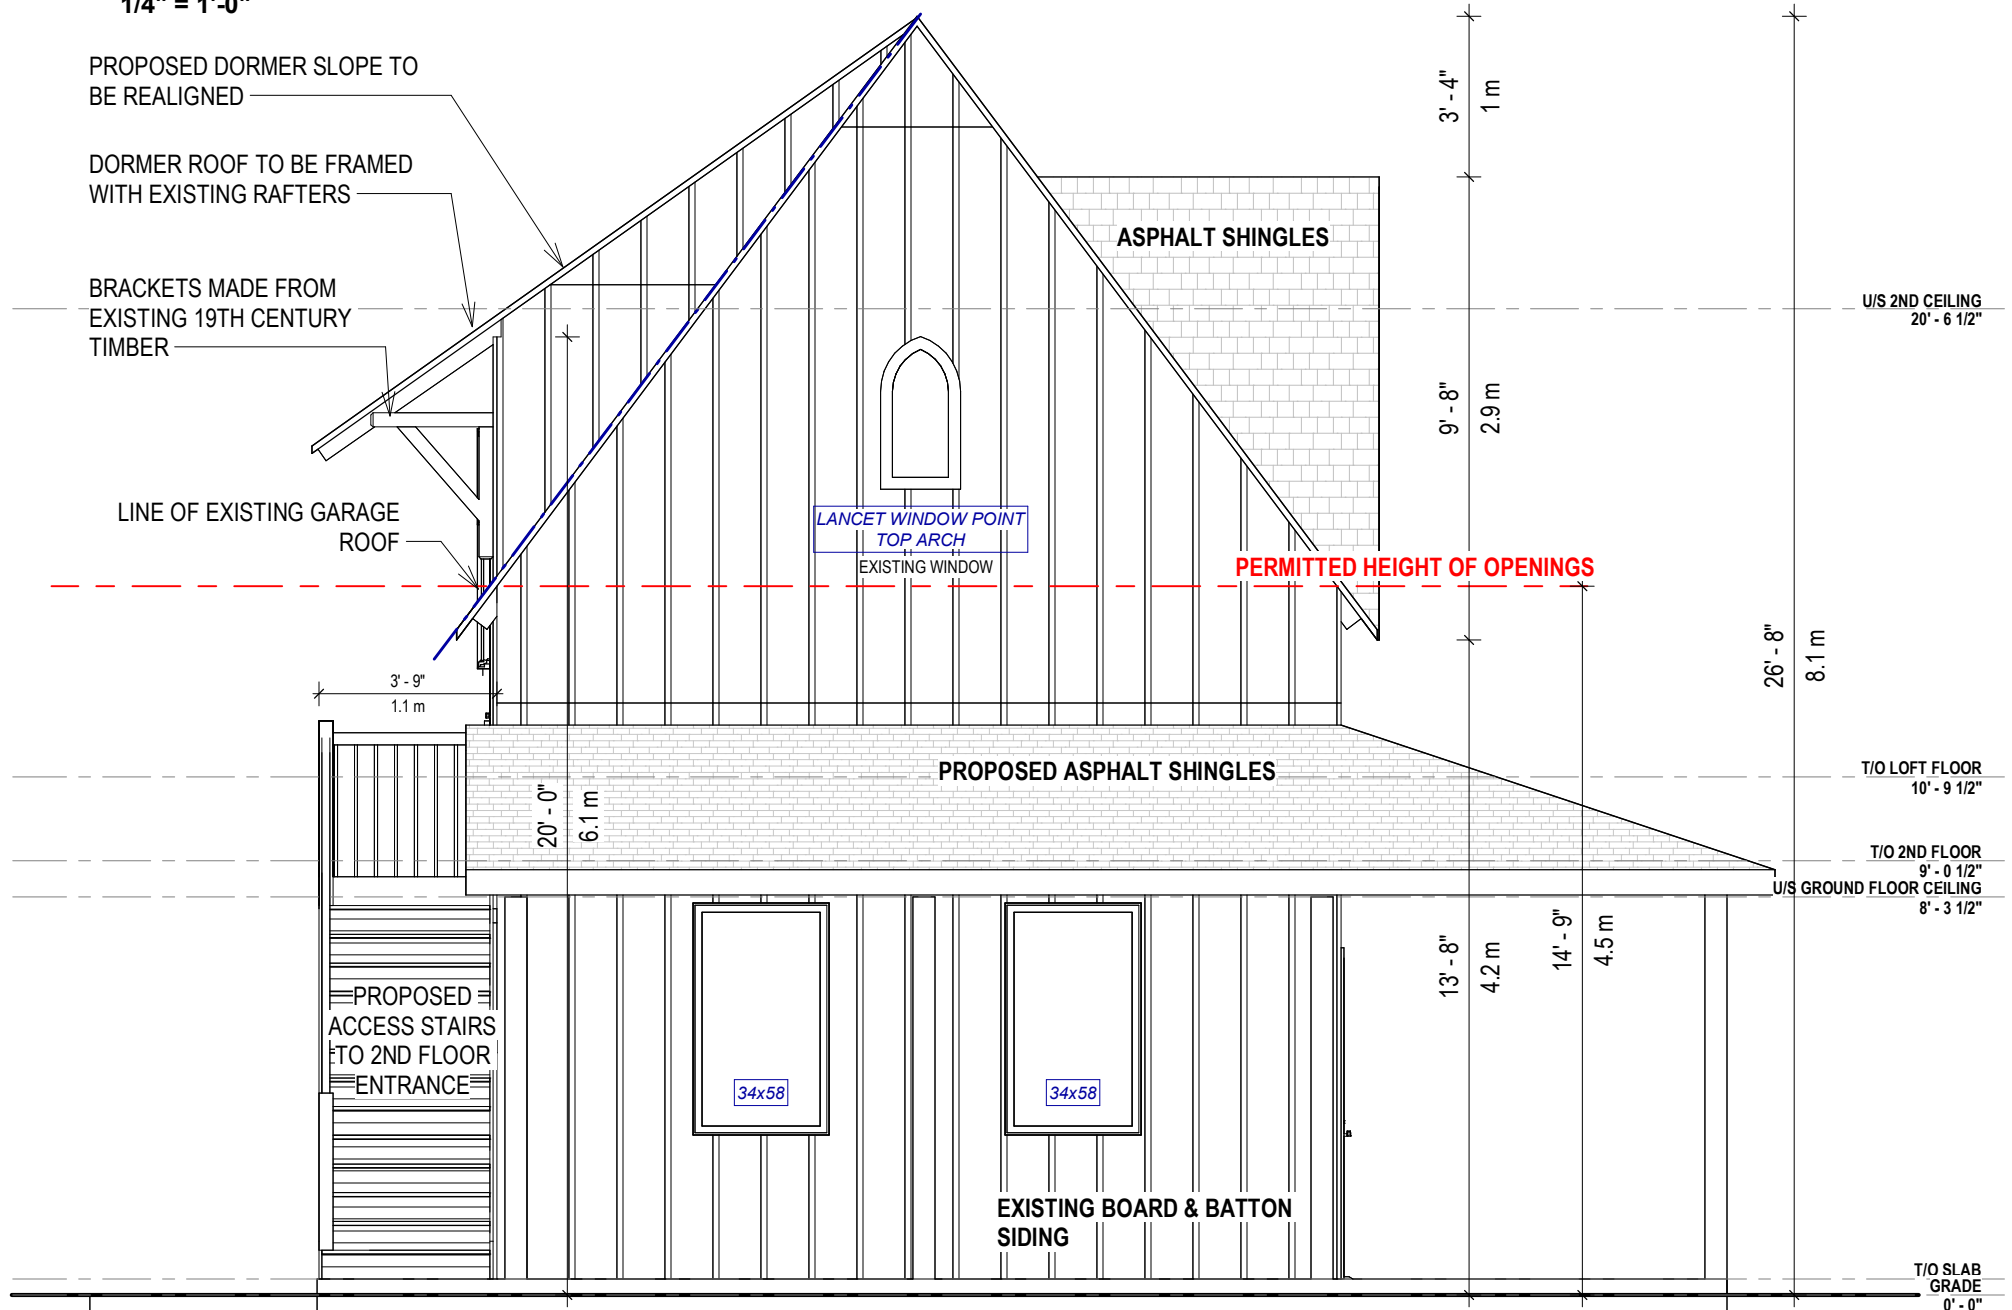

NORTH ELEVATION

1/4" = 1'-0"

Do not scale drawings. Report any discrepancies to Canboro Creations Inc. before proceeding. Drawings must be Sealed by the Engineer prior to the use for applications, approvals and construction. All construction to conform to the latest Ontario Building Code & in a manner that is compliant with all Canadian & Ontario Laws. All drawings and related documentation shall remain the property of Canboro Creations Inc. Reproduction of these documents without consent of the engineer is prohibited.

**CANBORO
CREATIONS**
STRUCTURAL ENGINEERING + BUILDING DESIGN

25 CARLTON AVE, WELLAND, ON, L3C 1P8
905-324-0777 | ryan@canborocreations.com
www.canborocreations.com

PROJECT NAME:

GARAGE LOFT ADU CONVERSION

ADDRESS:


**108 LOUISA ST
ST. CATHARINES, ONTARIO**

ELEVATIONS


DATE 2025-07-18
ISSUED FOR REVIEW
SCALE As indicated
DRAWN RB
PROJECT A25-012

A1-1

2025-07-24 10:38:44 AM

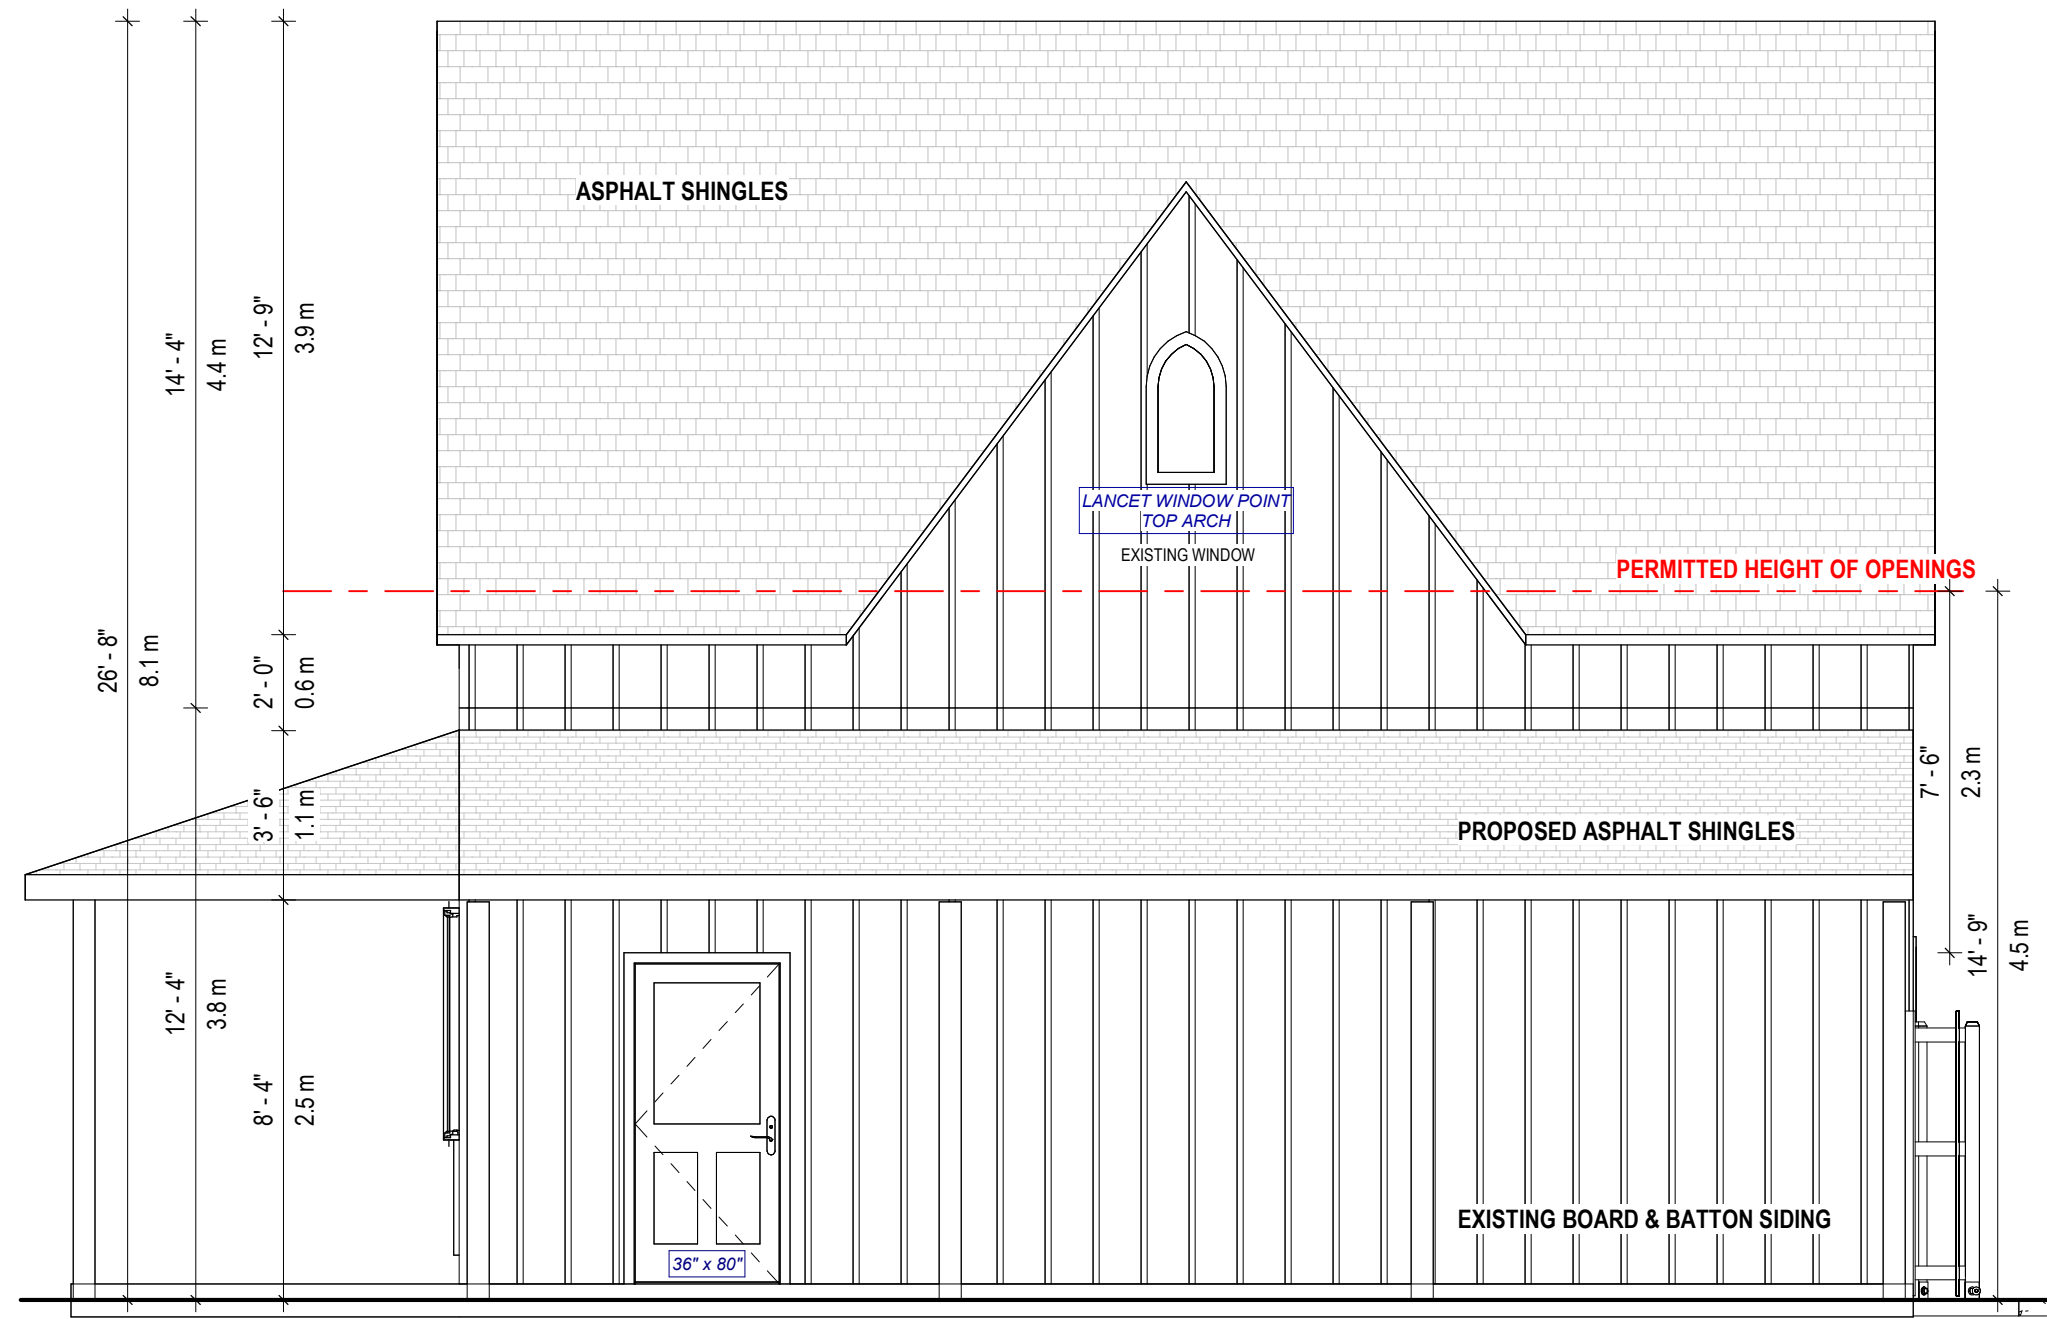

WEST ELEVATION
1/4" = 1'-0"

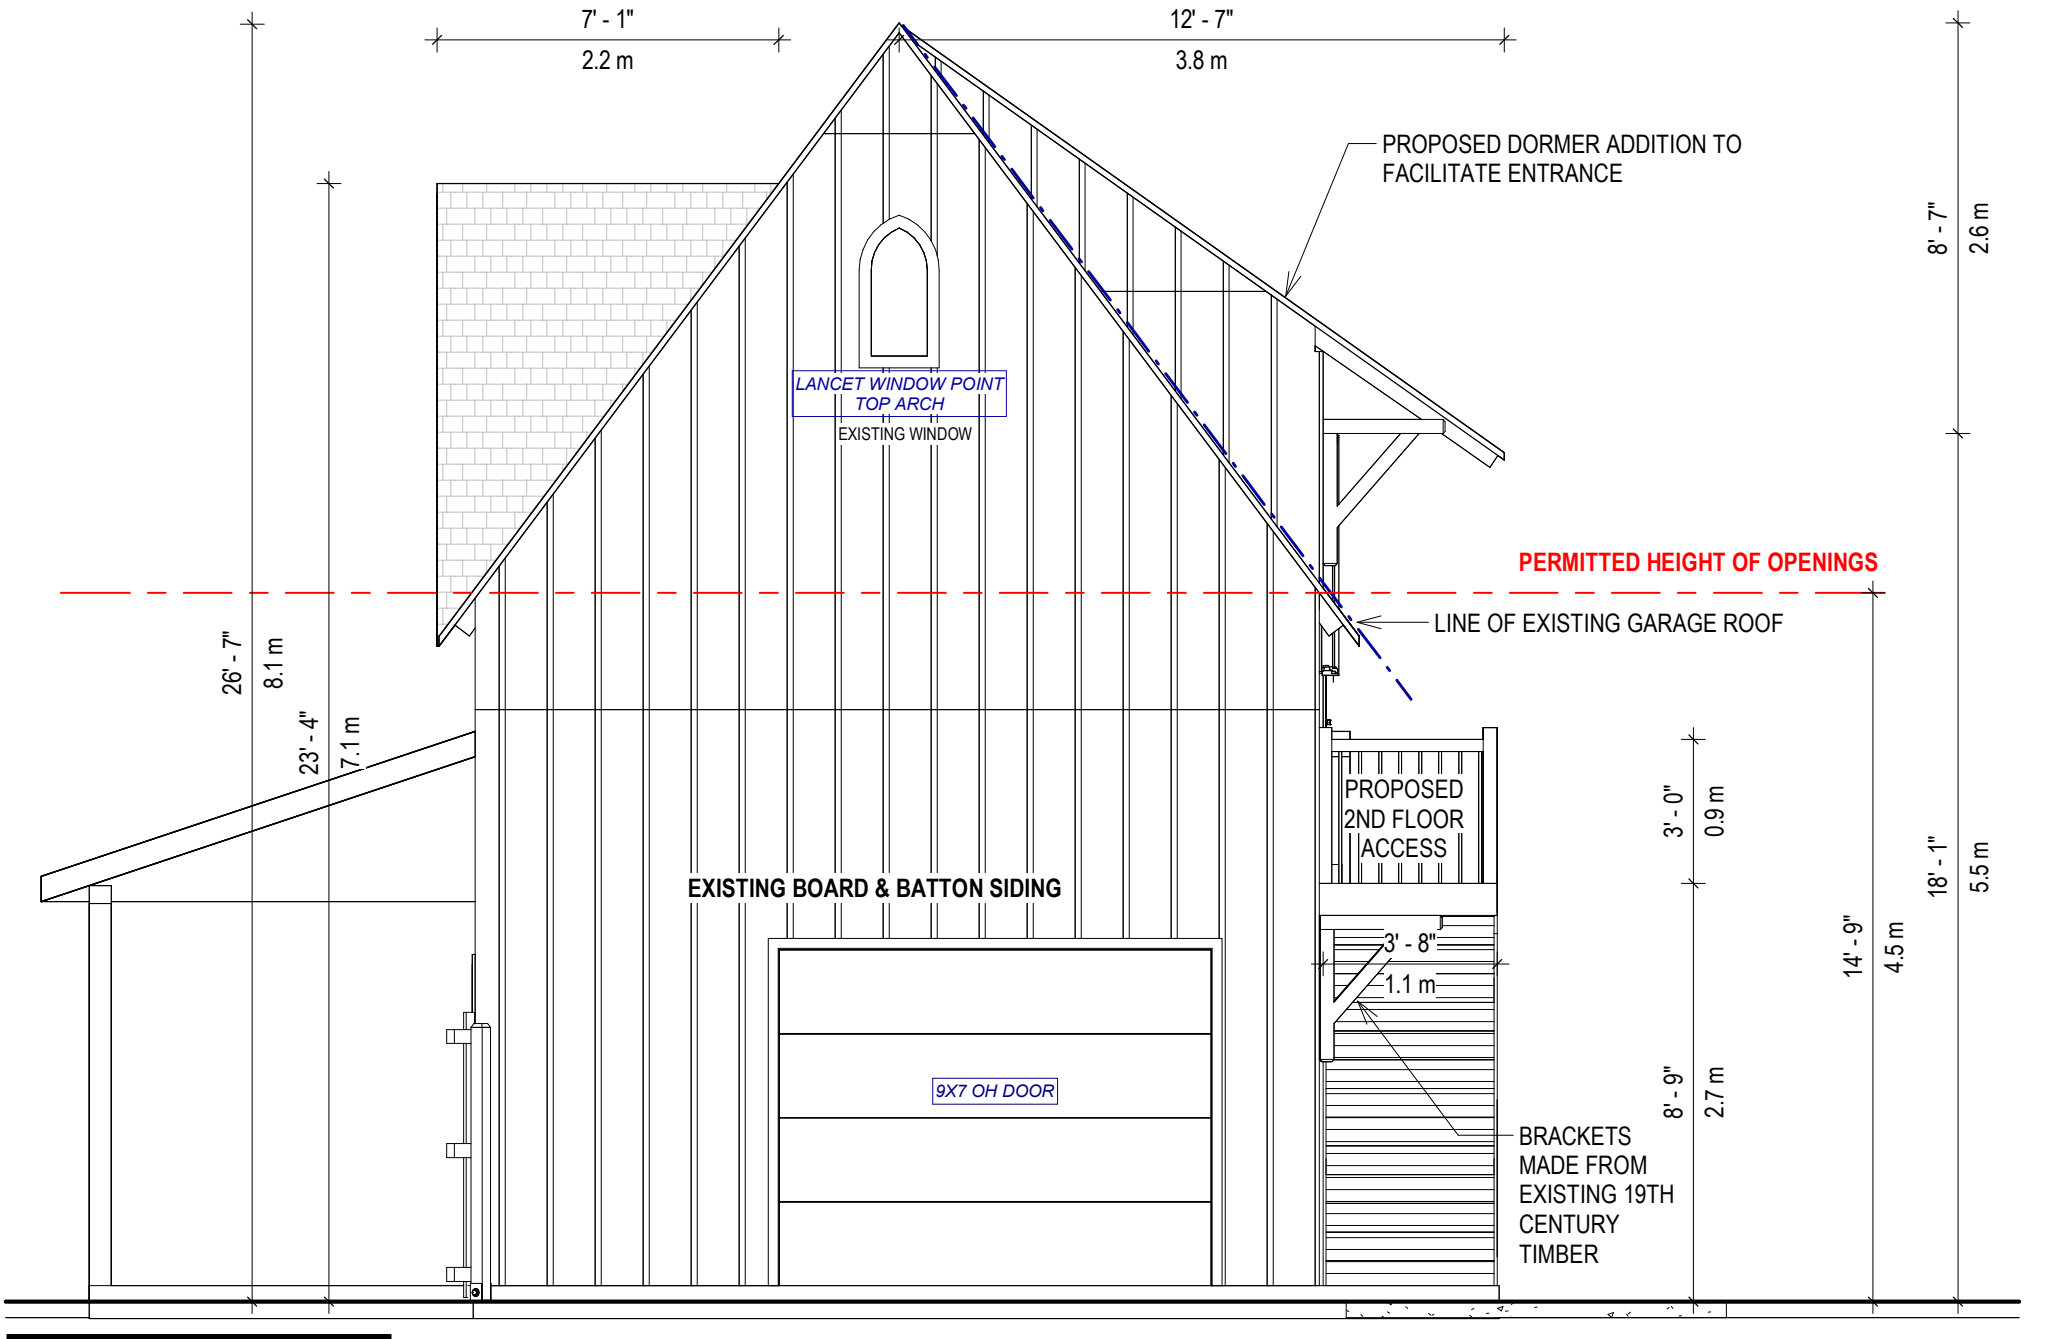

SOUTH ELEVATION
1/4" = 1'-0"

Do not scale drawings. Report any discrepancies to Canboro Creations Inc. before proceeding. Drawings must be Sealed by the Engineer prior to the use for applications, approvals and construction. All construction to conform to the latest Ontario Building Code & in a manner that is compliant with all Canadian & Ontario Laws. All drawings and related documentation shall remain the property of Canboro Creations Inc. Reproduction of these documents without consent of the engineer is prohibited.

**CANBORO
CREATIONS**
STRUCTURAL ENGINEERING + BUILDING DESIGN

25 CARLTON AVE, WELLAND, ON, L3C 1P8
905-324-0777 | ryan@canborocreations.com
www.canborocreations.com

PROJECT NAME:
GARAGE LOFT ADU CONVERSION


ADDRESS:
**108 LOUISA ST
ST. CATHARINES, ONTARIO**

ELEVATIONS


DATE 2025-07-18
ISSUED FOR REVIEW
SCALE As indicated
DRAWN RB
PROJECT A25-012

A1-2

2025-07-24 10:38:45 AM

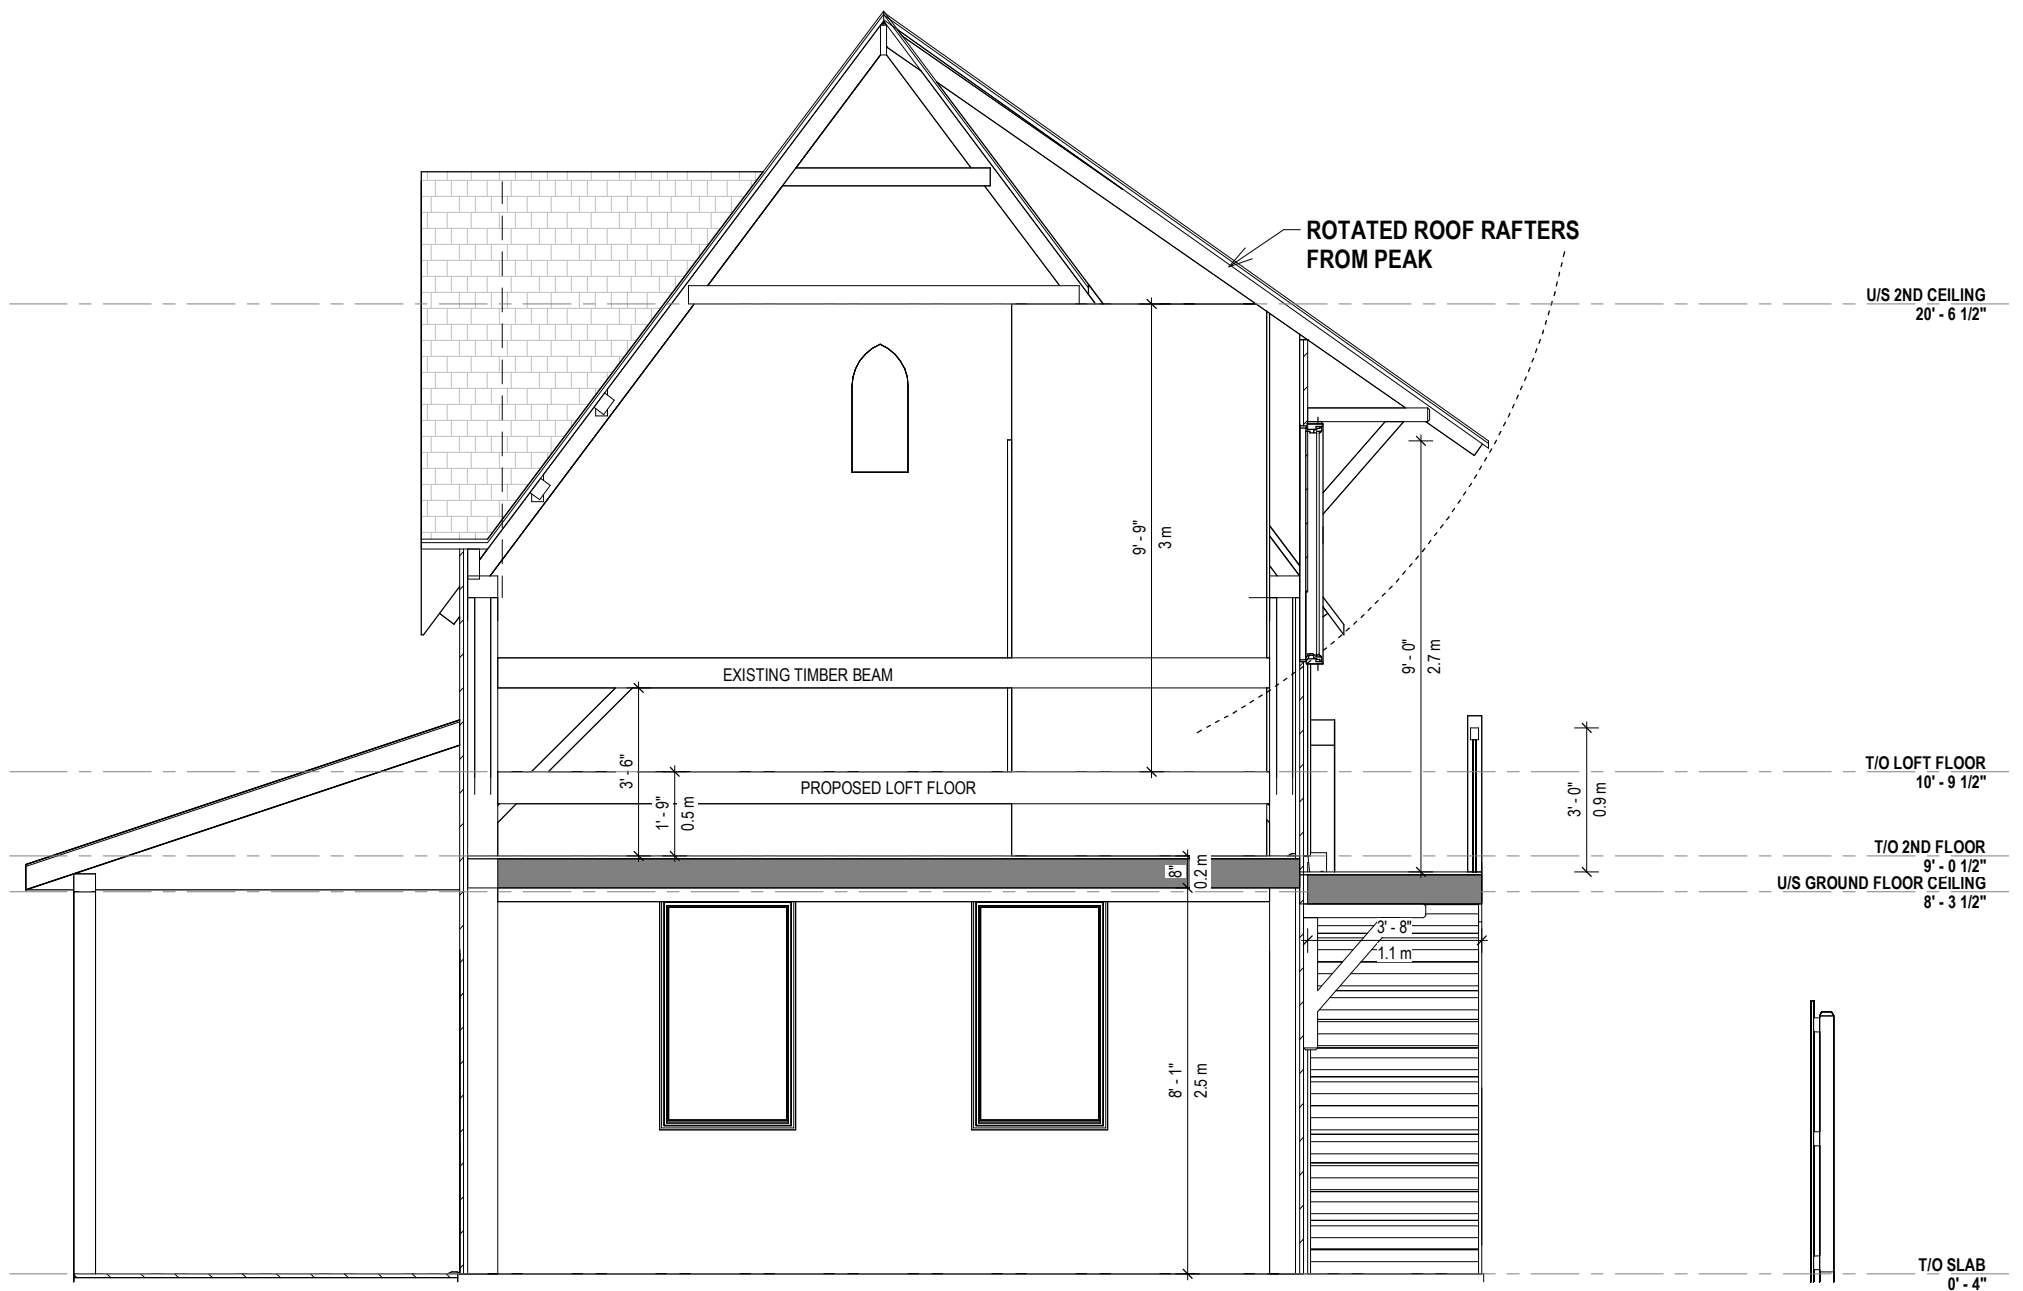

NORTH SECTION
1/4" = 1'-0"

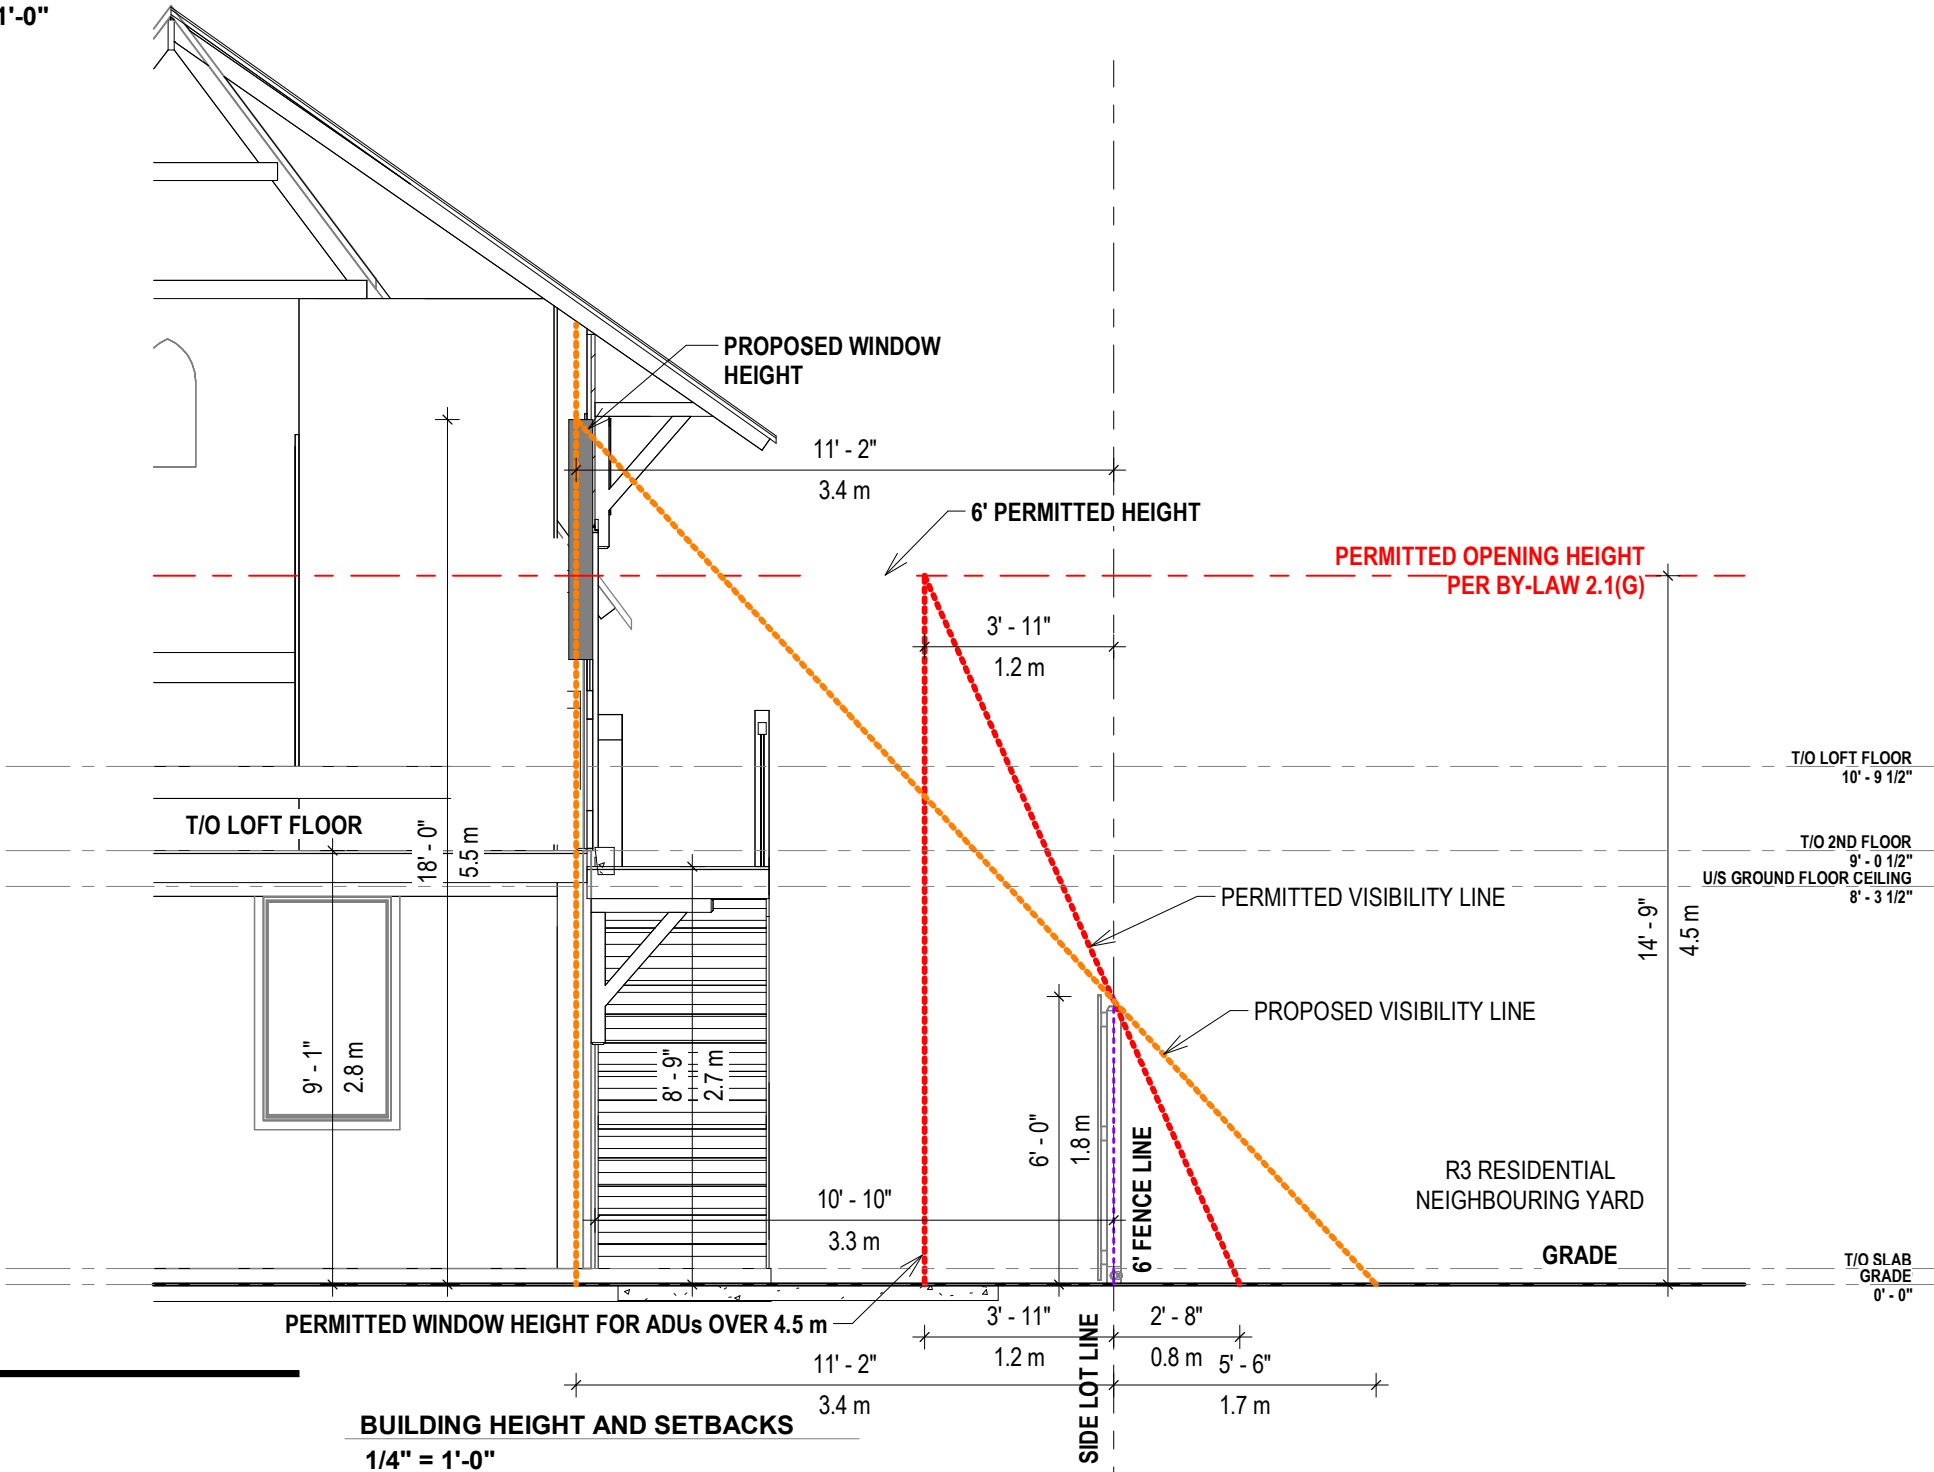

Do not scale drawings. Report any discrepancies to Canboro Creations Inc. before proceeding. Drawings must be Sealed by the Engineer prior to the use for applications, approvals and construction. All construction to conform to the latest Ontario Building Code & in a manner that is compliant with all Canadian & Ontario Laws. All drawings and related documentation shall remain the property of Canboro Creations Inc. Reproduction of these documents without consent of the engineer is prohibited.

**CANBORO
CREATIONS**
STRUCTURAL ENGINEERING + BUILDING DESIGN

25 CARLTON AVE, WELLAND, ON, L3C 1P8
905-324-0777 | ryan@canborocreations.com
www.canborocreations.com

PROJECT NAME:
GARAGE LOFT ADU CONVERSION

ADDRESS:
**108 LOUISA ST
ST. CATHARINES, ONTARIO**

BUILDING SECTION

DATE 2025-07-18
ISSUED FOR REVIEW
SCALE 1/4" = 1'-0"
DRAWN RB
PROJECT A25-012

A10

2025-07-24 10:38:46 AM