


1:30

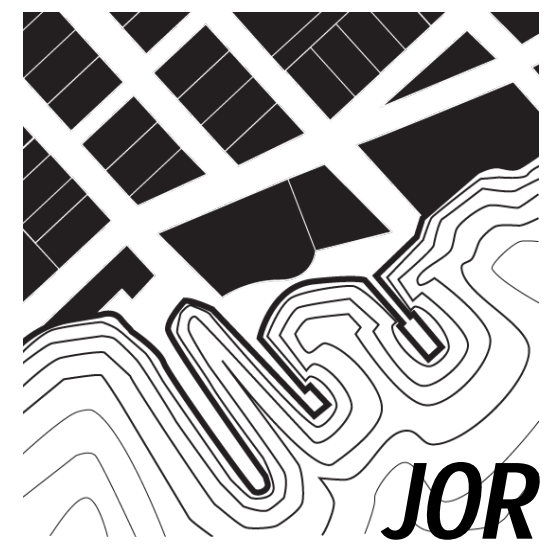


**Revision Date:**  
April 26, 2026

**Project Name:**  
Covered Front Porch  
**Address:**  
15 Oakwood Avenue

**Sheet Name:**  
Front (South) Elevation  
**Sheet No.:**

**A2**

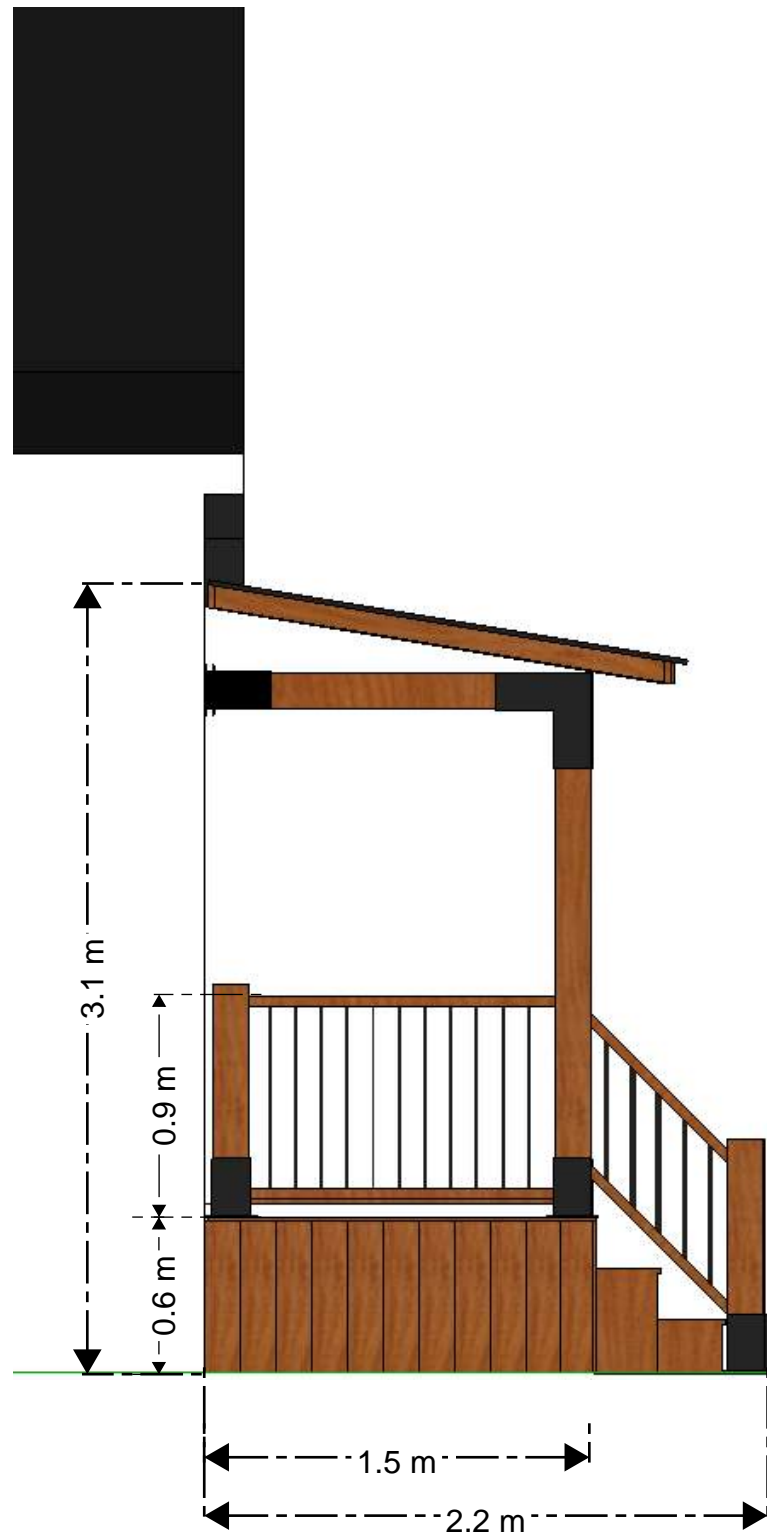


West Elevation

1:30



East Elevation

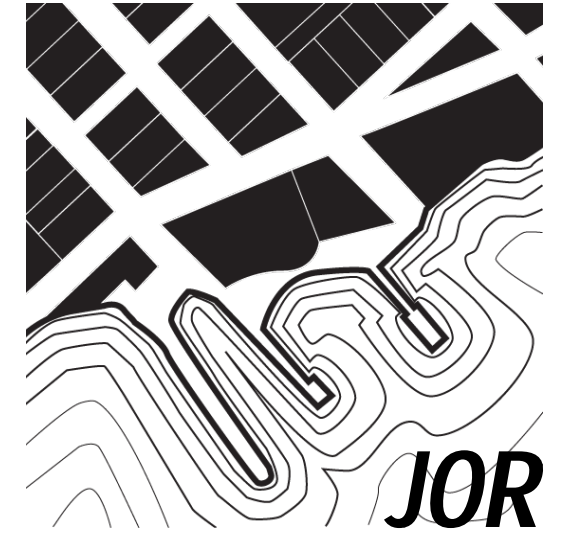

**Revision Date:**

April 26, 2026

**Project Name:**

Covered Front Porch

**Address:**

15 Oakwood Avenue

**Sheet Name:**

West and East Elevations

**Sheet No.:**

**A3**