



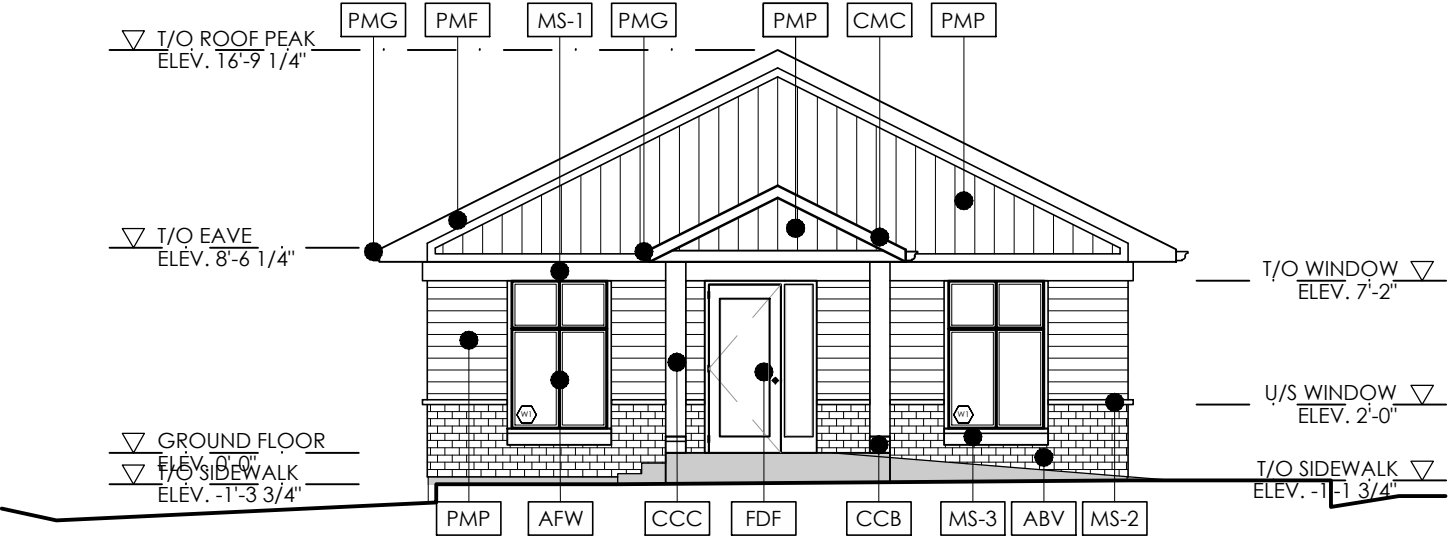

SOUTH ELEVATION


SCALE: 1/8" = 1'-0"

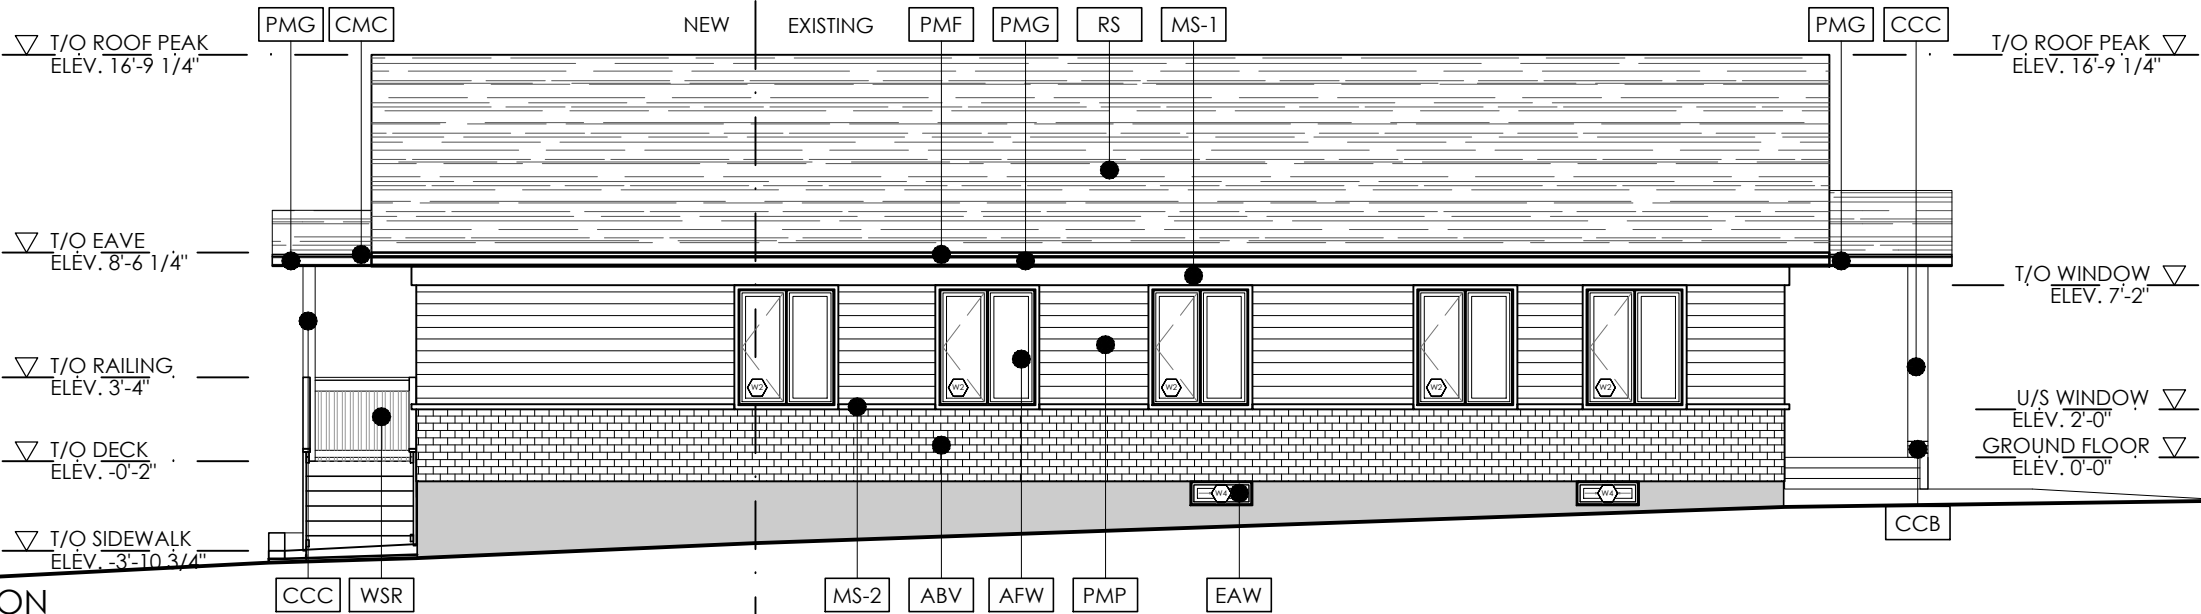

WEST ELEVATION

SCALE: 1/8" = 1'-0"

PMP	PREFINISHED METAL PANELS
PMF	PREFINISHED METAL FLASHING
PMG	PREFINISHED METAL GUTTER
ABV	APPLIED BRICK VENEER
MS-1	MASONRY SILL #1
MS-2	MASONRY SILL #2
MS-3	MASONRY SILL #3
AFW	ALUMINUM FRAMED WINDOWS (INSULATED) AS PER WINDOW SCHEDULE
FDF	FIBERGLASS DOOR IN WOOD JAMB FRAME (INSULATED) AS PER SCHEDULE
RS	ROOF SHINGLES
EFM	EXPOSED FASTENER METAL ROOF
CMC	CANOPY METAL CLADDING
CCC	CANOPY COLUMN CLADDING
CBW	CANOPY COLUMN BASE
WSR	WOODEN STAIR RAILING
EAW	EXISTING ALUMINUM WINDOW

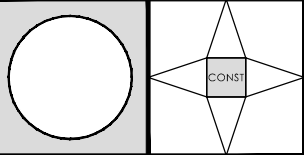

SEAL:

Drawings and the information contained therein are the sole property of the Architect and are not to be altered, reproduced, or reconstituted in any way without the express permission of the Architect.
Any discrepancies or inconsistencies contained within the drawings are to be reported to the Architect immediately upon receipt of the drawings. The Architect is not responsible for the construction of the project. Drawings are to be used for construction only when noted as for construction in the Revisions box on each sheet and only if signed and sealed by the Architect. Drawings are not to be scaled.



PROJECT TITLE:

Niagara Midwives
Expansion

40 St. Paul St. West, St. Catharines,
ON L2S 2C2


REVISION:

#	REVISION	DATE	BY
1.	Issued For Minor Variance	26-05-06	J.B.

DRAWN: M.D.	CHECKED: J.B.	PROJECT #: 2543	DATE: May-2026	REVISION: 1
----------------	------------------	--------------------	-------------------	----------------


DRAWING #:

A3-1

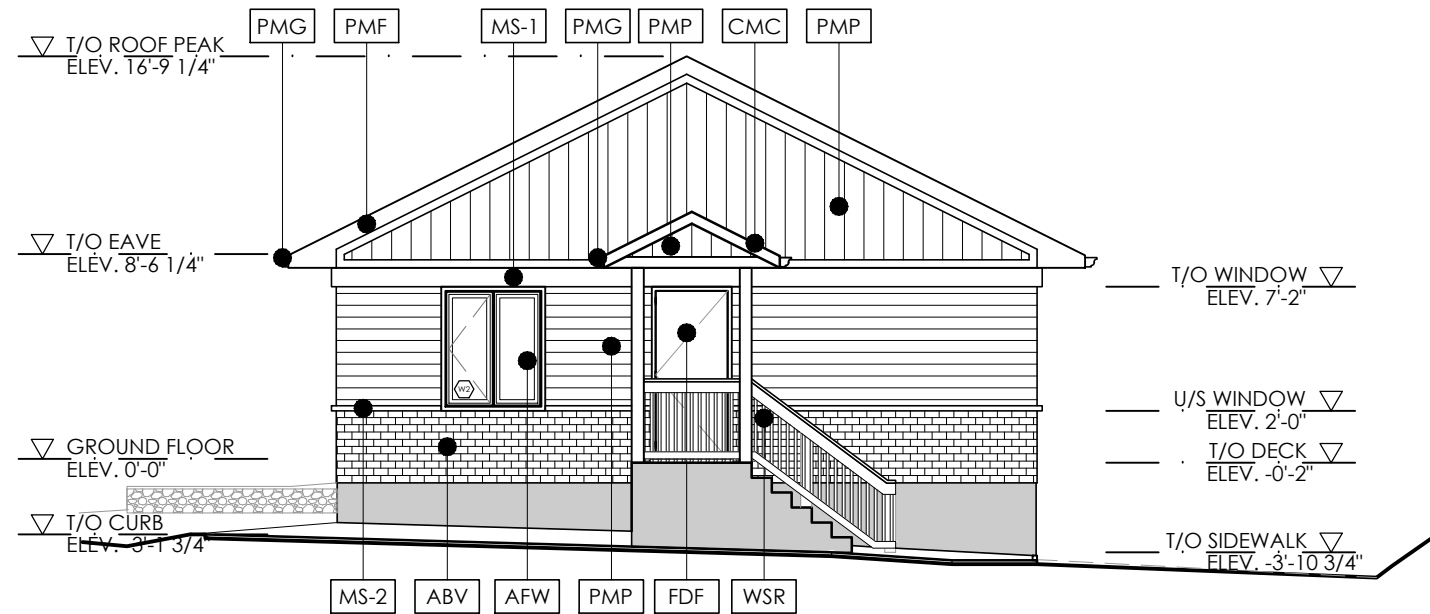

NORTH ELEVATION


SCALE: 1/8" = 1'-0"

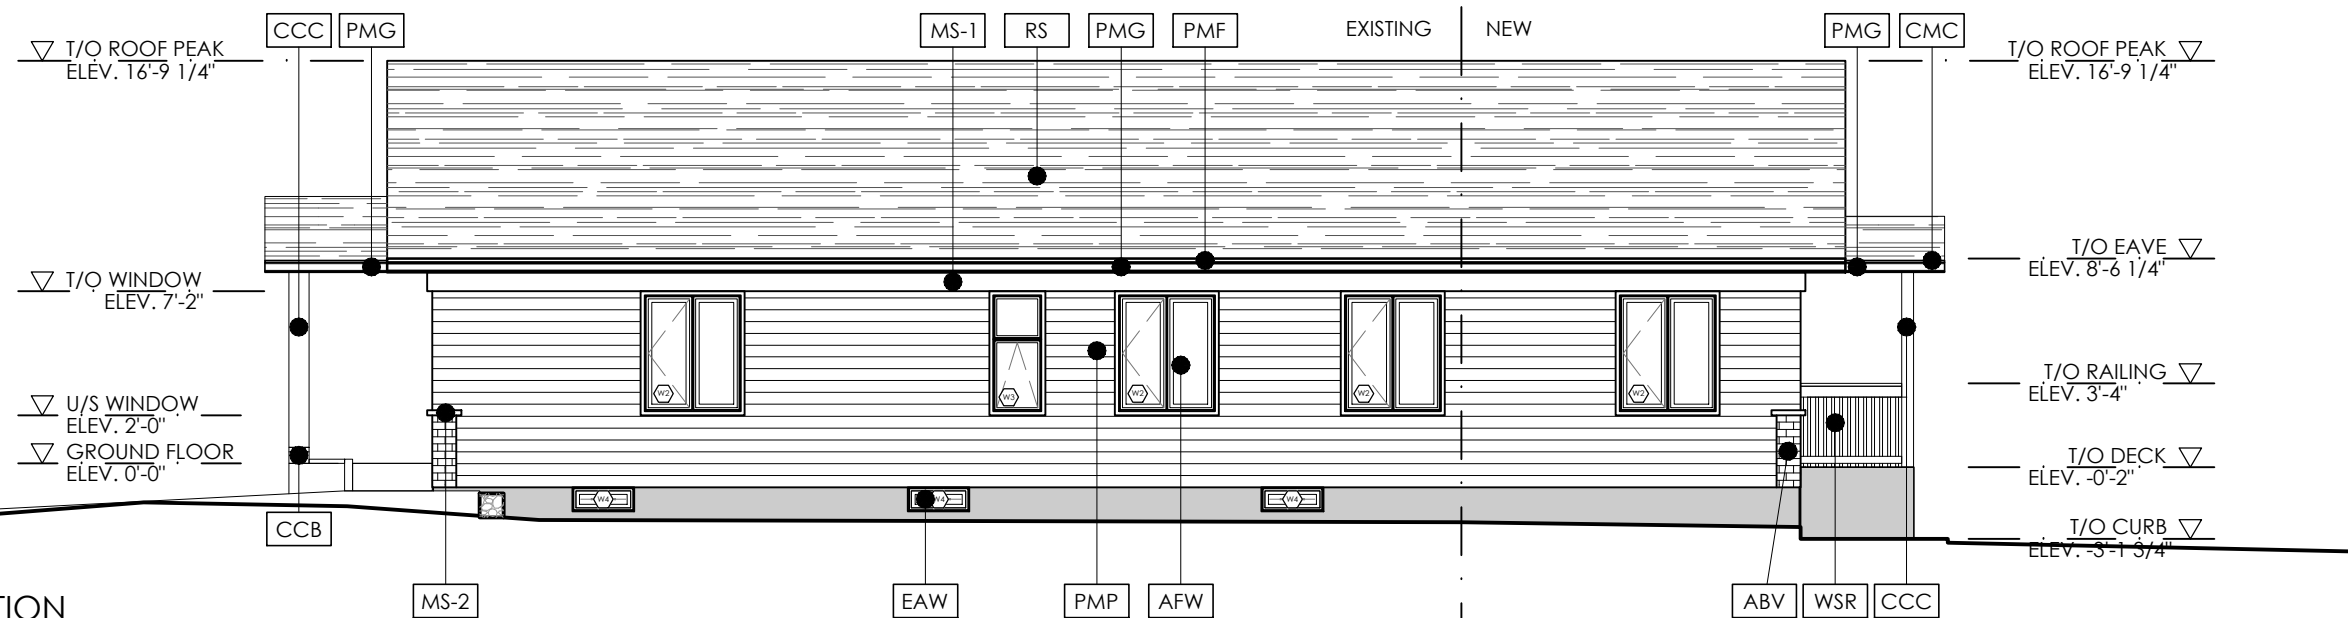

EAST ELEVATION

SCALE: 1/8" = 1'-0"

PMP	PREFINISHED METAL PANELS
PMF	PREFINISHED METAL FLASHING
PMG	PREFINISHED METAL GUTTER
ABV	APPLIED BRICK VENEER
MS-1	MASONRY SILL #1
MS-2	MASONRY SILL #2
MS-3	MASONRY SILL #3
AFW	ALUMINUM FRAMED WINDOWS (INSULATED) AS PER WINDOW SCHEDULE
FDF	FIBERGLASS DOOR IN WOOD JAMB FRAME (INSULATED) AS PER SCHEDULE
RS	ROOF SHINGLES
EFM	EXPOSED FASTENER METAL ROOF
CMC	CANOPY METAL CLADDING
CCC	CANOPY COLUMN CLADDING
CBW	CANOPY COLUMN BASE
WSR	WOODEN STAIR RAILING
EAW	EXISTING ALUMINUM WINDOW

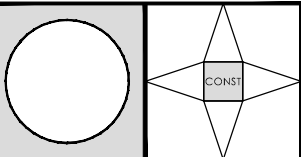

SEAL:

Allowings and the information contained herein are the sole property of the Architect and are not to be altered, reproduced, or reconstituted in any way without the express permission of the Architect.
Any discrepancies or inconsistencies contained within the drawings are to be reported to the Architect immediately upon receipt of the drawings. The Architect is responsible to field verify all dimensions. Drawings are to be used for construction only when noted as for construction in the Revisions box on each sheet and only if signed and sealed by the Architect. Drawings are not to be scaled.



PROJECT TITLE:

Niagara Midwives
Expansion

40 St. Paul St. West, St. Catharines,
ON L2S 2C2

REVISION:

#	REVISION	DATE	BY
1.	Issued For Minor Variance	26-05-06	J.B.

DRAWN: M.D.	CHECKED: J.B.	PROJECT #: 2543	DATE: May-2026	REVISION: 1
----------------	------------------	--------------------	-------------------	----------------

DRAWING #:

A3-2