

ISSUED FOR  
SITE PLAN  
APPROVAL



FRONT ELEVATION - BLOCK 1  
1/4" = 1'-0"

**DISCLAIMER:**  
: RENDERINGS/FLOORPLANS ARE ARTISTS CONCEPTIONS. ALL FLOOR PLANS ARE APPROXIMATE DIMENSIONS. ACTUAL USABLE FLOOR SPACE MAY VARY FROM THE STATED FLOOR AREA. ALL PLANS MAY BE SUBJECT TO MIRRORING. DESIGN TO BE CONFIRMED WITH ACTUAL ZONING BY-LAW FOR SUBJECT LOTS ONCE AN ACTUAL PARCEL AND MUNICIPALITY HAS BEEN CONFIRMED BY THE CLIENT

ALL CONTRACTORS AND/OR TRADES SHALL VERIFY ALL DIMENSIONS, NOTES, SITE AND REPORT ANY DISCREPANCIES PRIOR TO COMMENCEMENT OF THE WORK. THIS DRAWING NOT TO BE SCALED. ALL DRAWINGS, PRINTS AND RELATED DOCUMENTS ARE THE PROPERTY OF THE ARCHITECT AND MUST BE RETURNED UPON REQUEST. REPRODUCTION OF DRAWINGS AND RELATED DOCUMENTS IN PART OR IN WHOLE IS STRICTLY FORBIDDEN WITHOUT WRITTEN CONSENT. DRAWINGS TO BE FOR THE PURPOSE FOR WHICH THEY ARE ISSUED.

No.	DATE:	DESCRIPTION:	BY:
1	07.18.24	CONCEPT	EH
2	08.12.24	CONCEPT	AM
3	09.10.24	ISSUED FOR PRE-CON	AM
4	12.19.24	CONCEPT R1	AM
5	01.09.25	CONCEPT R2	AM
6	02.11.25	ISSUED FOR SITE PLAN APPROVAL	AM

COMMISSION: 2021-226

VILLAGE ON THE  
TWELVE (STAGE V-B)

BLACK WALNUT COMMON,  
ST. CATHARINES,  
ONTARIO, CANADA

A · C · K  
architects  
STUDIO INC.

Architectural Office:  
290 Glendale Ave, St. Catharines, ON, L2T 2L3  
905 984 5545

SHEET TITLE:

FRONT ELEVATION -  
BLOCK 1

DRAWN BY:	AM	DRAWING No.:
CHECKED BY:	MDA	
DATE ISSUED:	02.11.25	
PROJECT No.:	2021-226	

.A-1.4



ISSUED FOR  
SITE PLAN  
APPROVAL



**DISCLAIMER:**  
: RENDERINGS/FLOORPLANS ARE ARTISTS  
CONCEPTIONS. ALL FLOOR PLANS ARE APPROXIMATE  
DIMENSIONS. ACTUAL USABLE FLOOR SPACE MAY  
VARY FROM THE STATED FLOOR AREA. ALL PLANS MAY  
BE SUBJECT TO MIRRORING. DESIGN TO BE CONFIRMED  
WITH ACTUAL ZONING BY-LAW FOR SUBJECT LOTS ONCE  
AN ACTUAL PARCEL AND MUNICIPALITY HAS BEEN  
CONFIRMED BY THE CLIENT

ALL CONTRACTORS AND/OR TRADES SHALL VERIFY ALL DIMENSIONS,  
NOTES, SITE AND REPORT ANY DISCREPANCIES PRIOR TO  
COMMENCEMENT OF THE WORK. THIS DRAWING NOT TO BE SCALED. ALL  
DRAWINGS, PRINTS AND RELATED DOCUMENTS ARE THE PROPERTY OF  
THE ARCHITECT AND MUST BE RETURNED UPON REQUEST.  
REPRODUCTION OF DRAWINGS AND RELATED DOCUMENTS IN PART OR IN  
WHOLE IS STRICTLY FORBIDDEN WITHOUT WRITTEN CONSENT.  
DRAWINGS TO BE FOR THE PURPOSE FOR WHICH THEY ARE ISSUED.

No.	DATE:	DESCRIPTION:	BY:
1	07.18.24	CONCEPT	EH
2	08.12.24	CONCEPT	AM
3	09.10.24	ISSUED FOR PRE-CON	AM
4	12.19.24	CONCEPT R1	AM
5	01.09.25	CONCEPT R2	AM
6	02.11.25	ISSUED FOR SITE PLAN APPROVAL	AM

COMMISSION: 2021-226

VILLAGE ON THE  
TWELVE (STAGE V-B)

BLACK WALNUT COMMON,  
ST. CATHARINES,  
ONTARIO, CANADA

A · C · K

architects  
STUDIO INC.

Architectural Office:  
290 Glendale Ave., St. Catharines, ON, L2T 2L3  
905 984 5545

SHEET TITLE:

REAR ELEVATION -  
BLOCK 1

DRAWN BY:	AM	DRAWING No.:
CHECKED BY:	MDA	
DATE ISSUED:	02.11.25	
PROJECT No.:	2021-226	

A-1.5




REAR ELEVATION - BLOCK 1


1/4" = 1'-0"



ISSUED FOR  
SITE PLAN  
APPROVAL

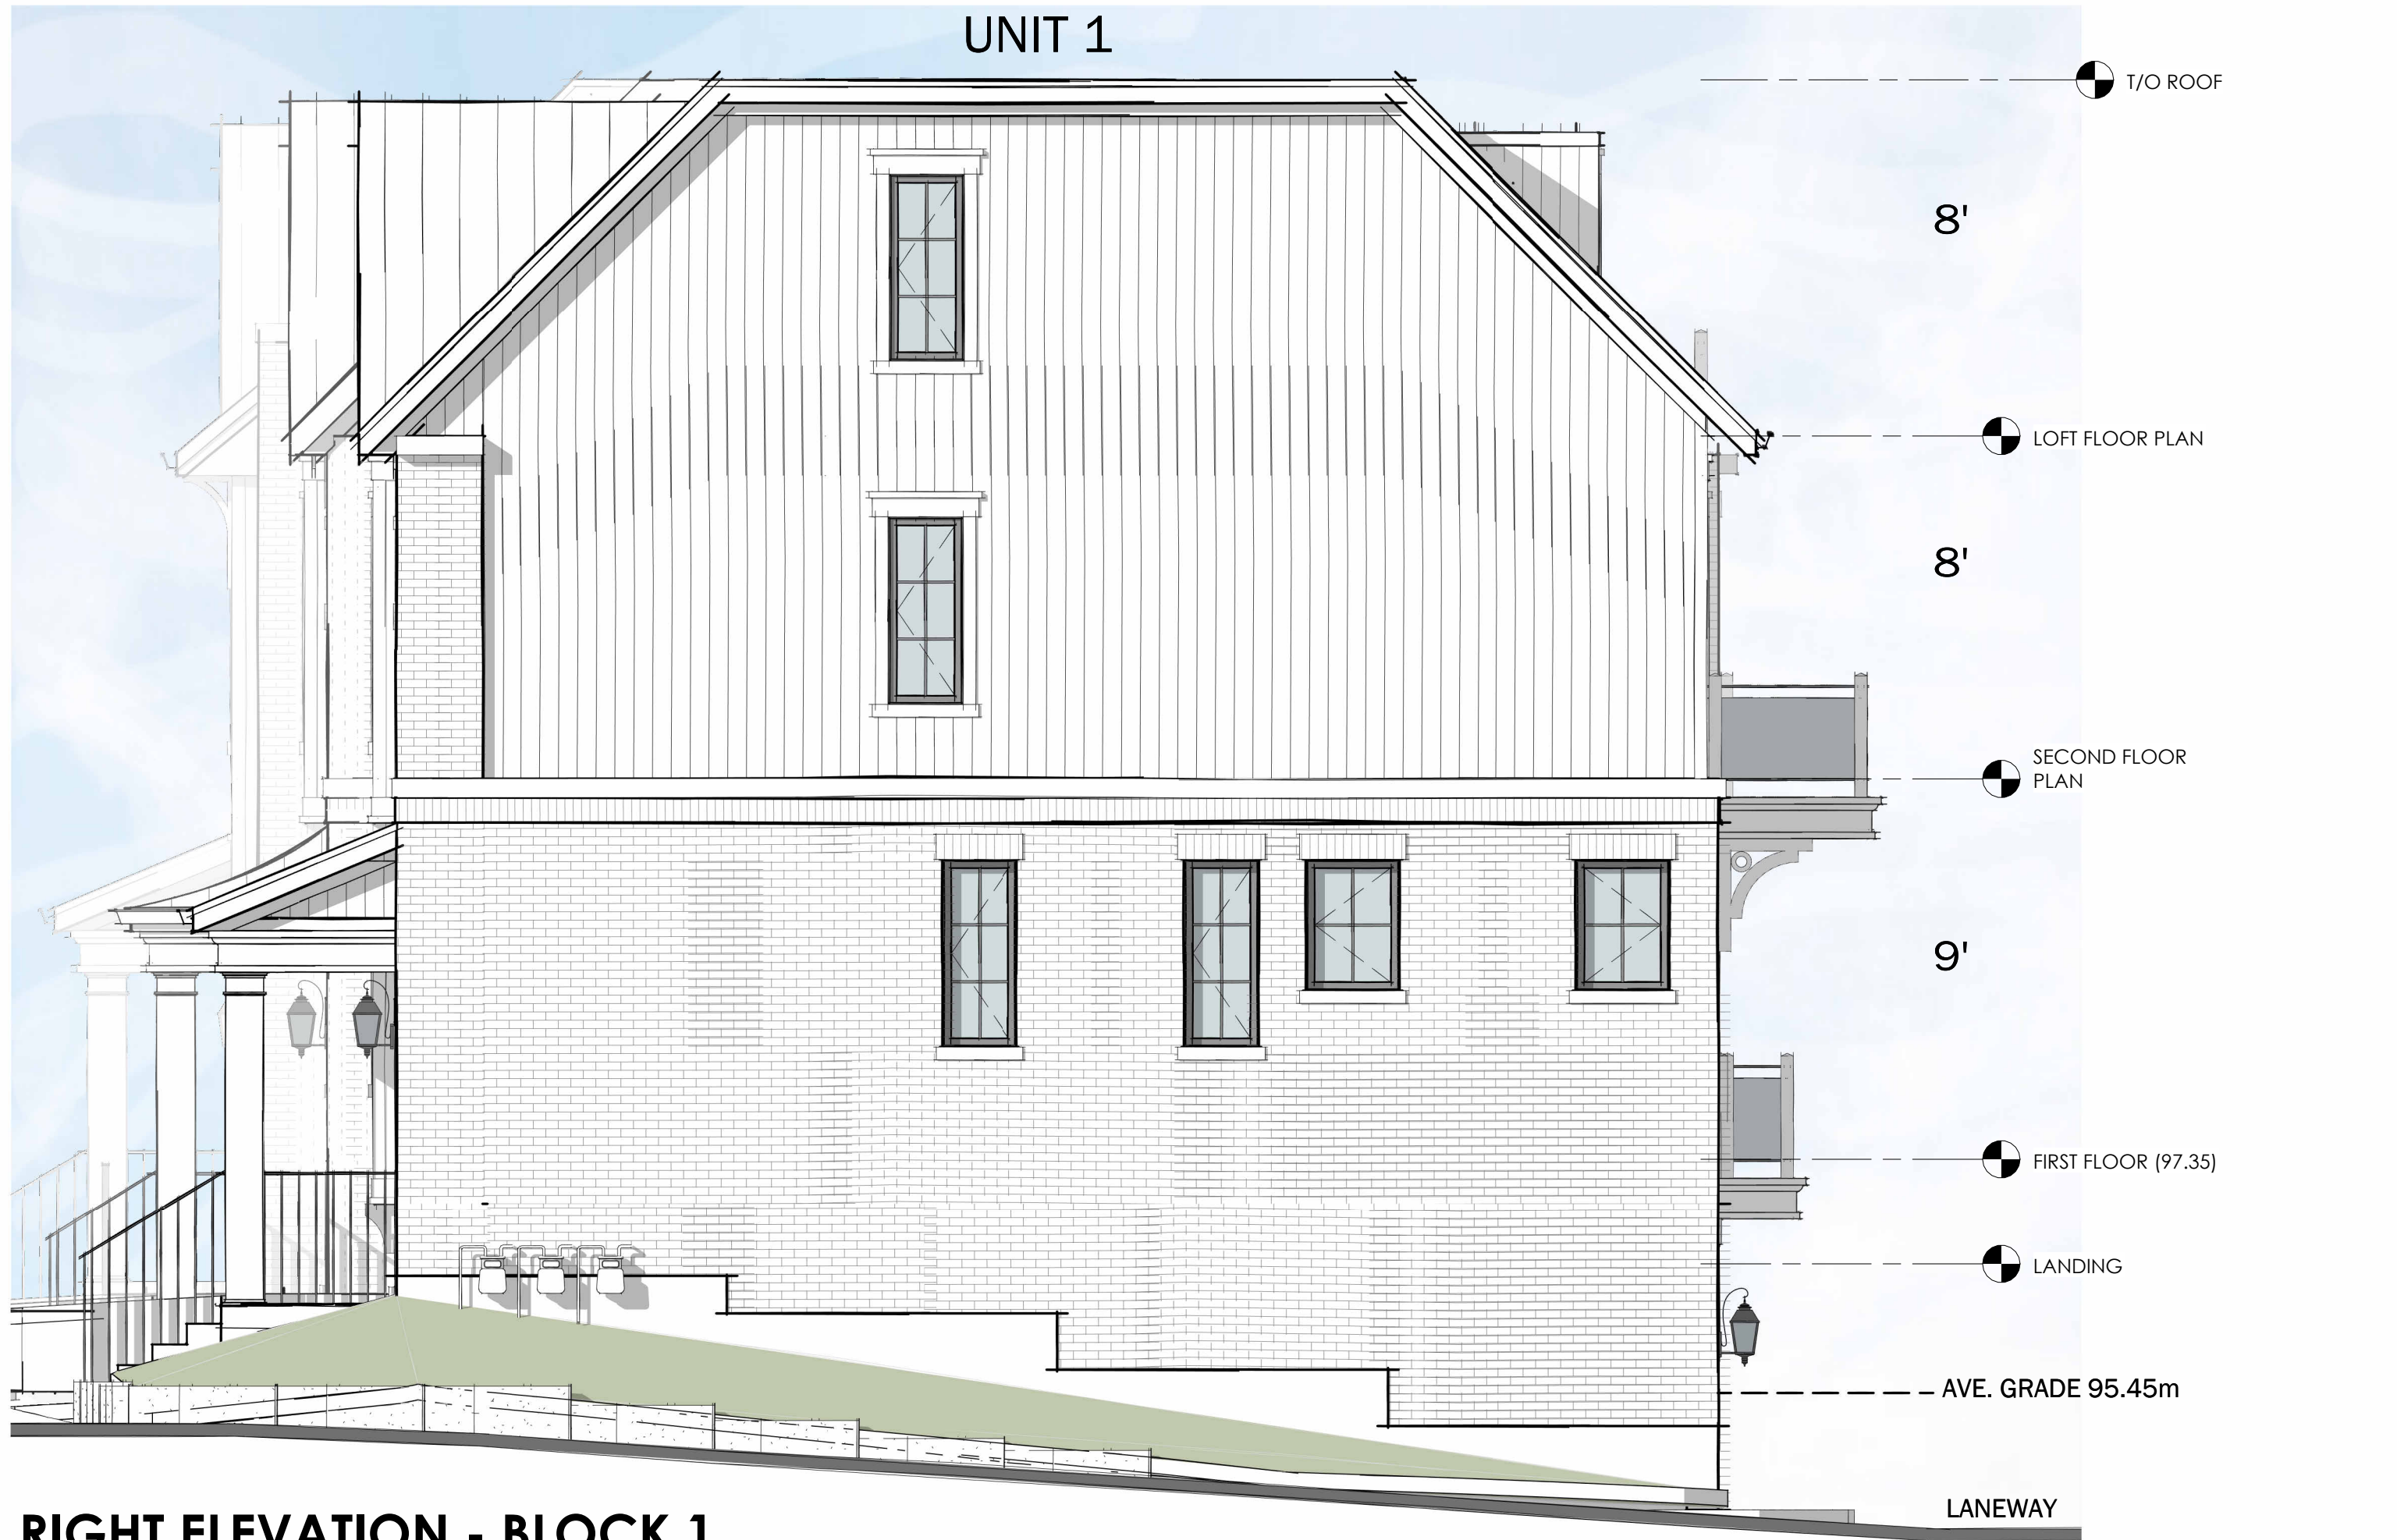

RIGHT ELEVATION - BLOCK 1  
1/4" = 1'-0"

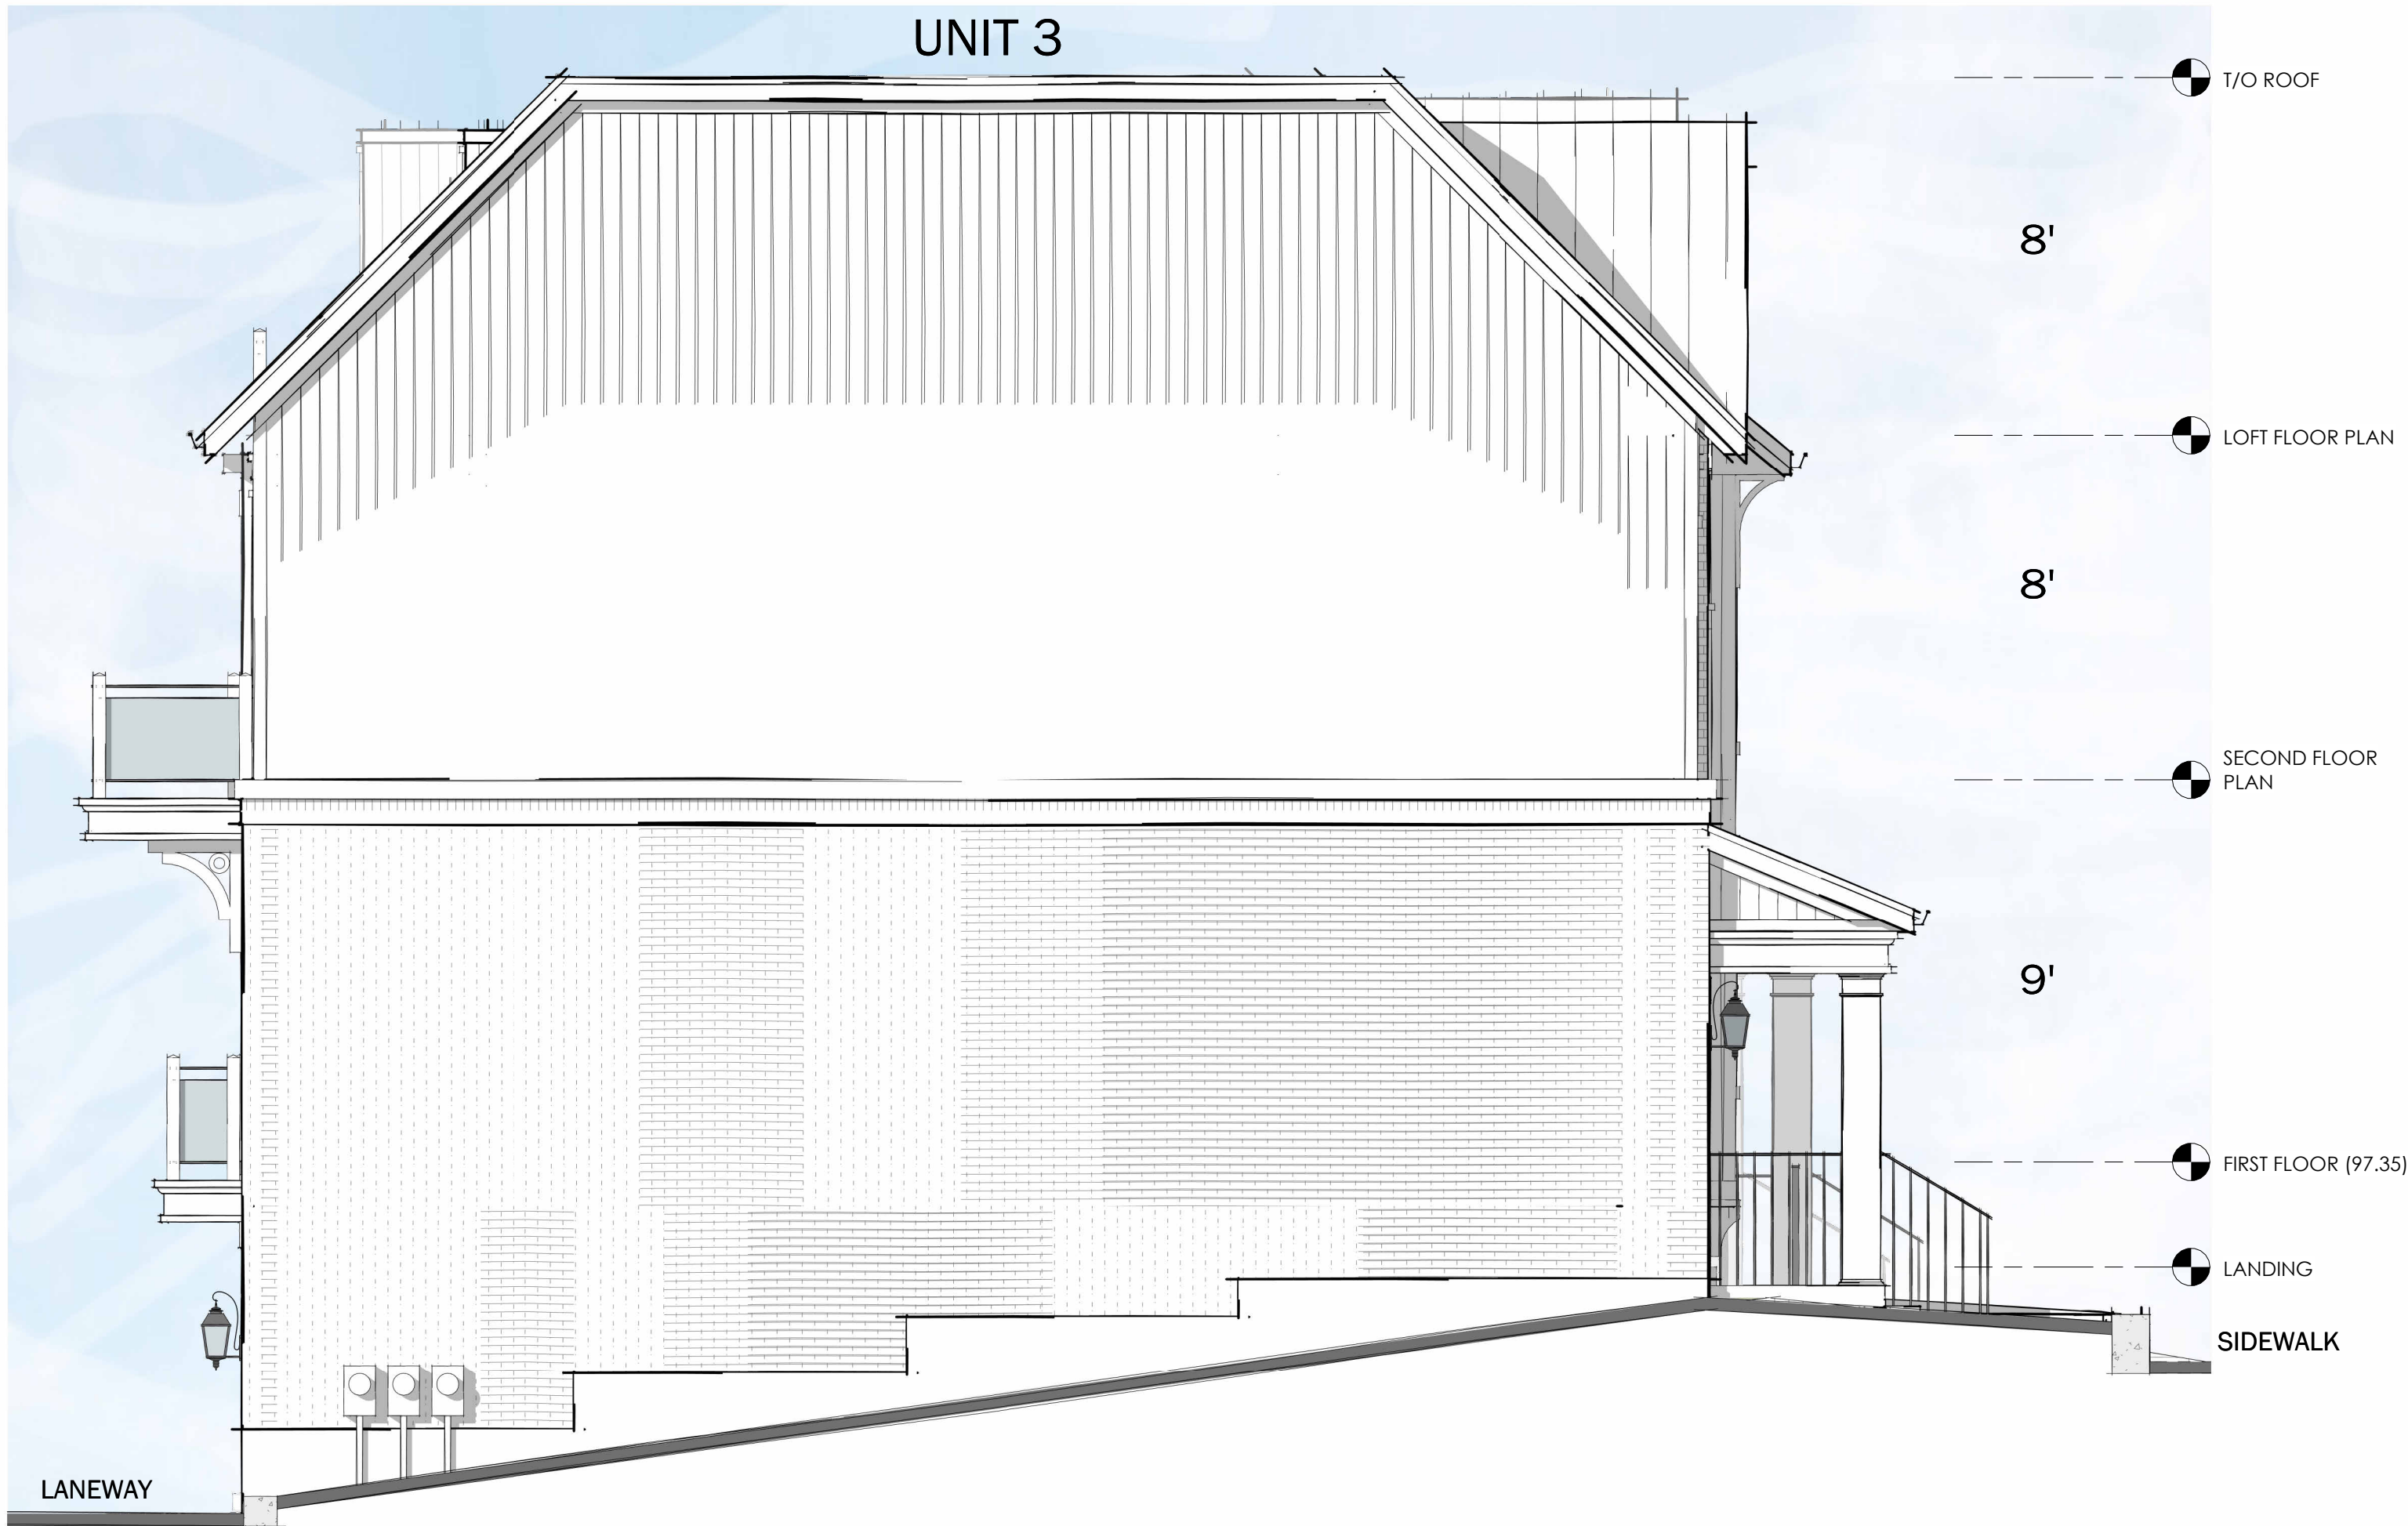

LEFT ELEVATION - BLOCK 1  
1/4" = 1'-0"

**DISCLAIMER:**  
: RENDERINGS/FLOORPLANS ARE ARTISTS CONCEPTIONS. ALL FLOOR PLANS ARE APPROXIMATE DIMENSIONS. ACTUAL USABLE FLOOR SPACE MAY VARY FROM THE STATED FLOOR AREA. ALL PLANS MAY BE SUBJECT TO MIRRORING. DESIGN TO BE CONFIRMED WITH ACTUAL ZONING BY-LAW FOR SUBJECT LOTS ONCE AN ACTUAL PARCEL AND MUNICIPALITY HAS BEEN CONFIRMED BY THE CLIENT

ALL CONTRACTORS AND/OR TRADES SHALL VERIFY ALL DIMENSIONS, NOTES, SITE AND REPORT ANY DISCREPANCIES PRIOR TO COMMENCEMENT OF THE WORK. THIS DRAWING NOT TO BE SCALED. ALL DRAWINGS, PRINTS AND RELATED DOCUMENTS ARE THE PROPERTY OF THE ARCHITECT AND MUST BE RETURNED UPON REQUEST. REPRODUCTION OF DRAWINGS AND RELATED DOCUMENTS IN PART OR IN WHOLE IS STRICTLY FORBIDDEN WITHOUT WRITTEN CONSENT. DRAWINGS TO BE FOR THE PURPOSE FOR WHICH THEY ARE ISSUED.

No.	DATE:	DESCRIPTION:	BY:
1	07.18.24	CONCEPT	EH
2	08.12.24	CONCEPT	AM
3	09.10.24	ISSUED FOR PRE-CON	AM
4	12.19.24	CONCEPT R1	AM
5	01.09.25	CONCEPT R2	AM
6	02.11.25	ISSUED FOR SITE PLAN APPROVAL	AM

COMMISSION: 2021-226

VILLAGE ON THE  
TWELVE (STAGE V-B)

BLACK WALNUT COMMON,  
ST. CATHARINES,  
ONTARIO, CANADA

A · C · K  
architects  
STUDIO INC.

Architectural Office:  
290 Glendale Ave., St. Catharines, ON, L2T 2L3  
905 984 5545

SHEET TITLE:

SIDE ELEVATIONS -  
BLOCK 1

DRAWN BY:	AM	DRAWING No.:
CHECKED BY:	MDA	
DATE ISSUED:	02.11.25	
PROJECT No.:	2021-226	

.A-1.6