


Temporary Outdoor Patio Site Plan Checklist

- Drawings to scale, with dimensions in metric units
- Municipal address included, all streets labelled
- Location of property boundaries identified
- All existing and proposed structures shown
- Size of proposed outdoor seating area and capacity identified
- Location of any obstructions within or adjacent to the patio (i.e. trees, fire hydrants, lamp-posts) indicated
- Location of any patio and building entrances and their widths (i.e. doors, gates) indicated
- Accessible pathway (sidewalk, entrance access) identified. If any fencing or barriers are proposed, identify the proposed location, type of barrier and height of barrier.
- Location of tables and seating indicated.
- Location of any fire department connection indicated

Example Plan

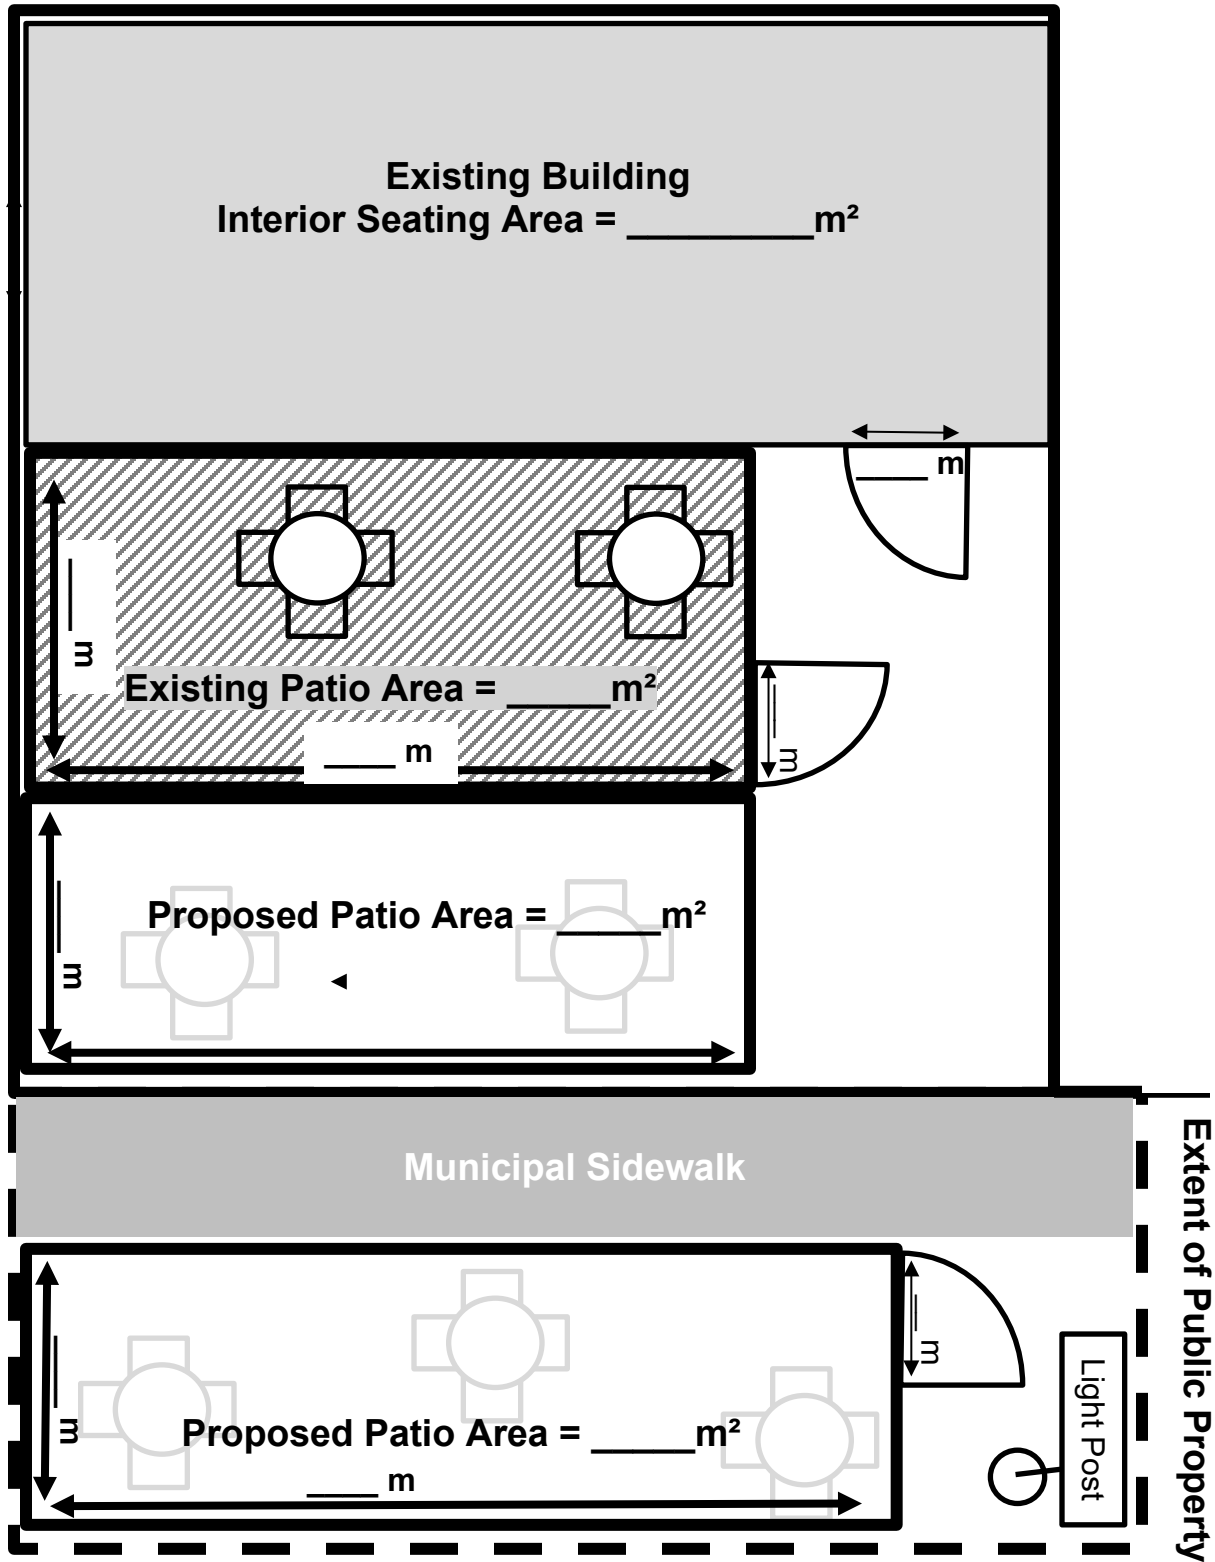

ADDRESS & STREET NAME