


Seymour Hannah Centre

Rink #3

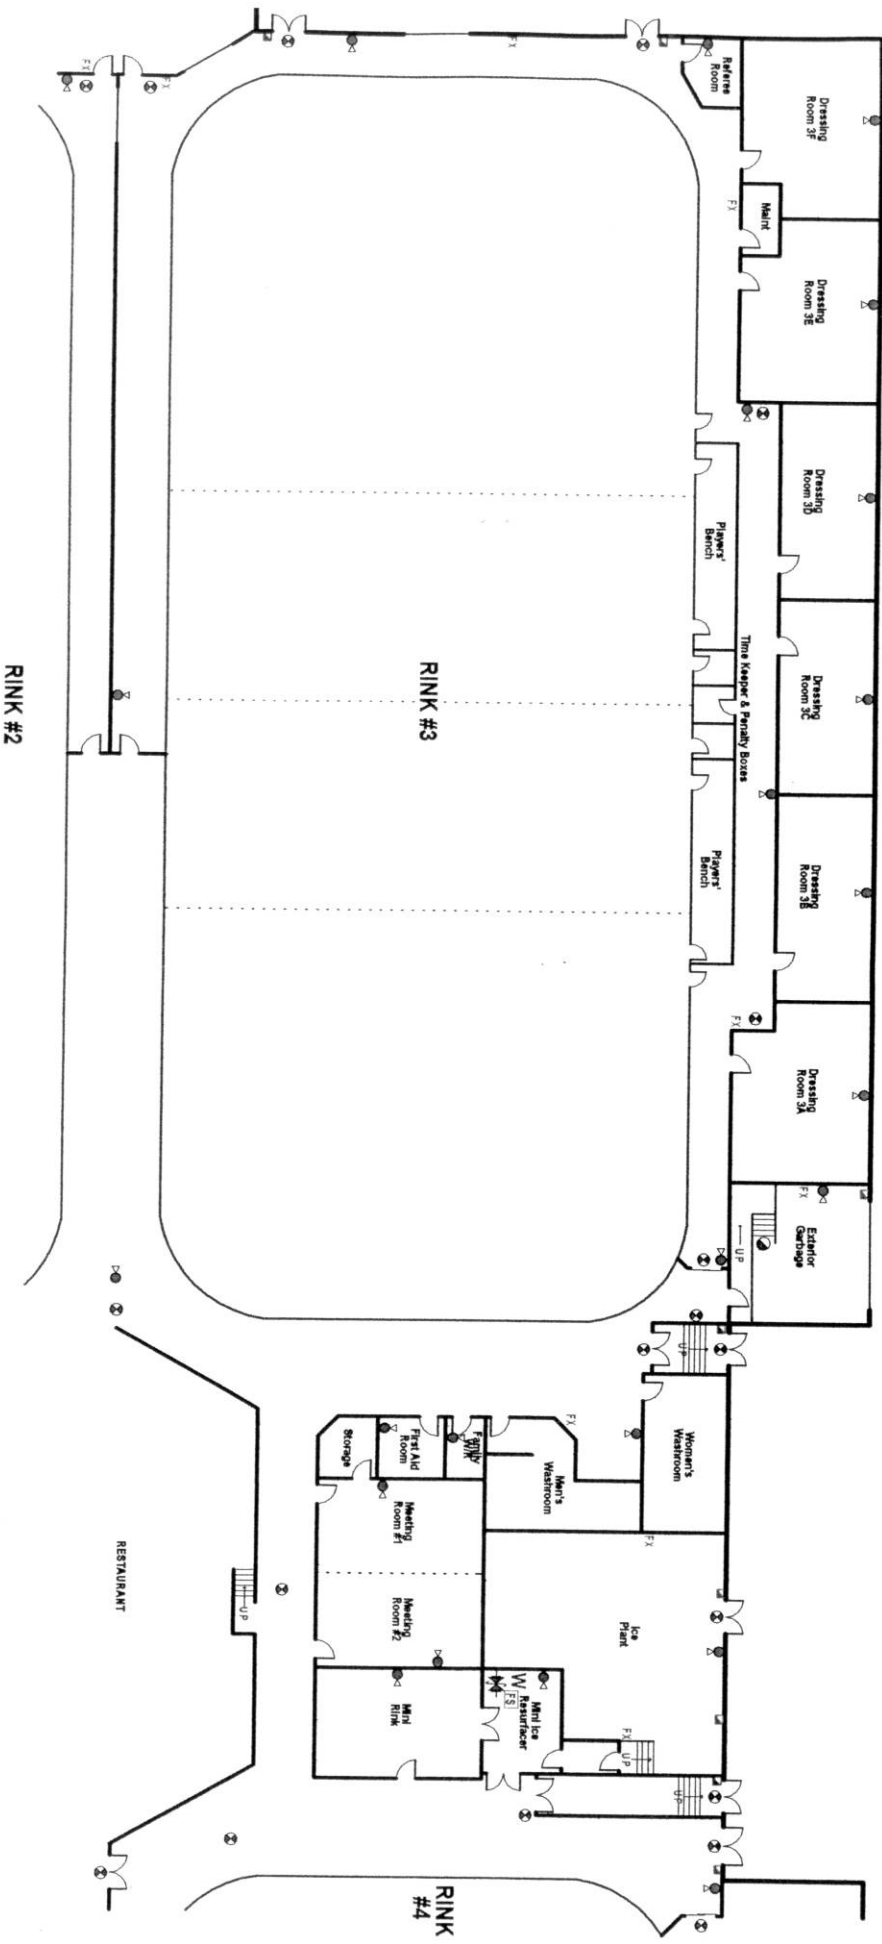

- Fire Alarm Annunciator Panel
- Fire Alarm Control Panel
- Heat Detector
- Smoke Detector
- Duct Type Smoke Detector
- Sprinkler Flow Switch
- Fire Alarm Manual Pull Station
- Fire Alarm Audible Signal Device
- Fire Alarm Visual Signal Device
- Magnetic Hold Open Device
- Sprinkler Main Control Valve
- Sprinkler Isolation Valve
- Exit Sign

- SCHEMATIC LEGEND**
- Emergency Light Head
 - Emergency Light Battery Pack
 - Fire Hose Cabinet
 - Fire Extinguisher
 - Fixed Exting. System Manual Pull
 - Kitchen Back-up Fire Extinguisher
 - Fire Department Samesse Connection
 - Fire Hydrant
 - Hydro Shut Off
 - Natural Gas Shut Off
 - Domestic Water Shut Off
 - Fire Dept. Key Box

- Emergency Light Head
- Emergency Light Battery Pack
- Fire Hose Cabinet
- Fire Extinguisher
- Fixed Exting. System Manual Pull
- Kitchen Back-up Fire Extinguisher
- Fire Department Samesse Connection
- Fire Hydrant
- Hydro Shut Off
- Natural Gas Shut Off
- Domestic Water Shut Off
- Fire Dept. Key Box