


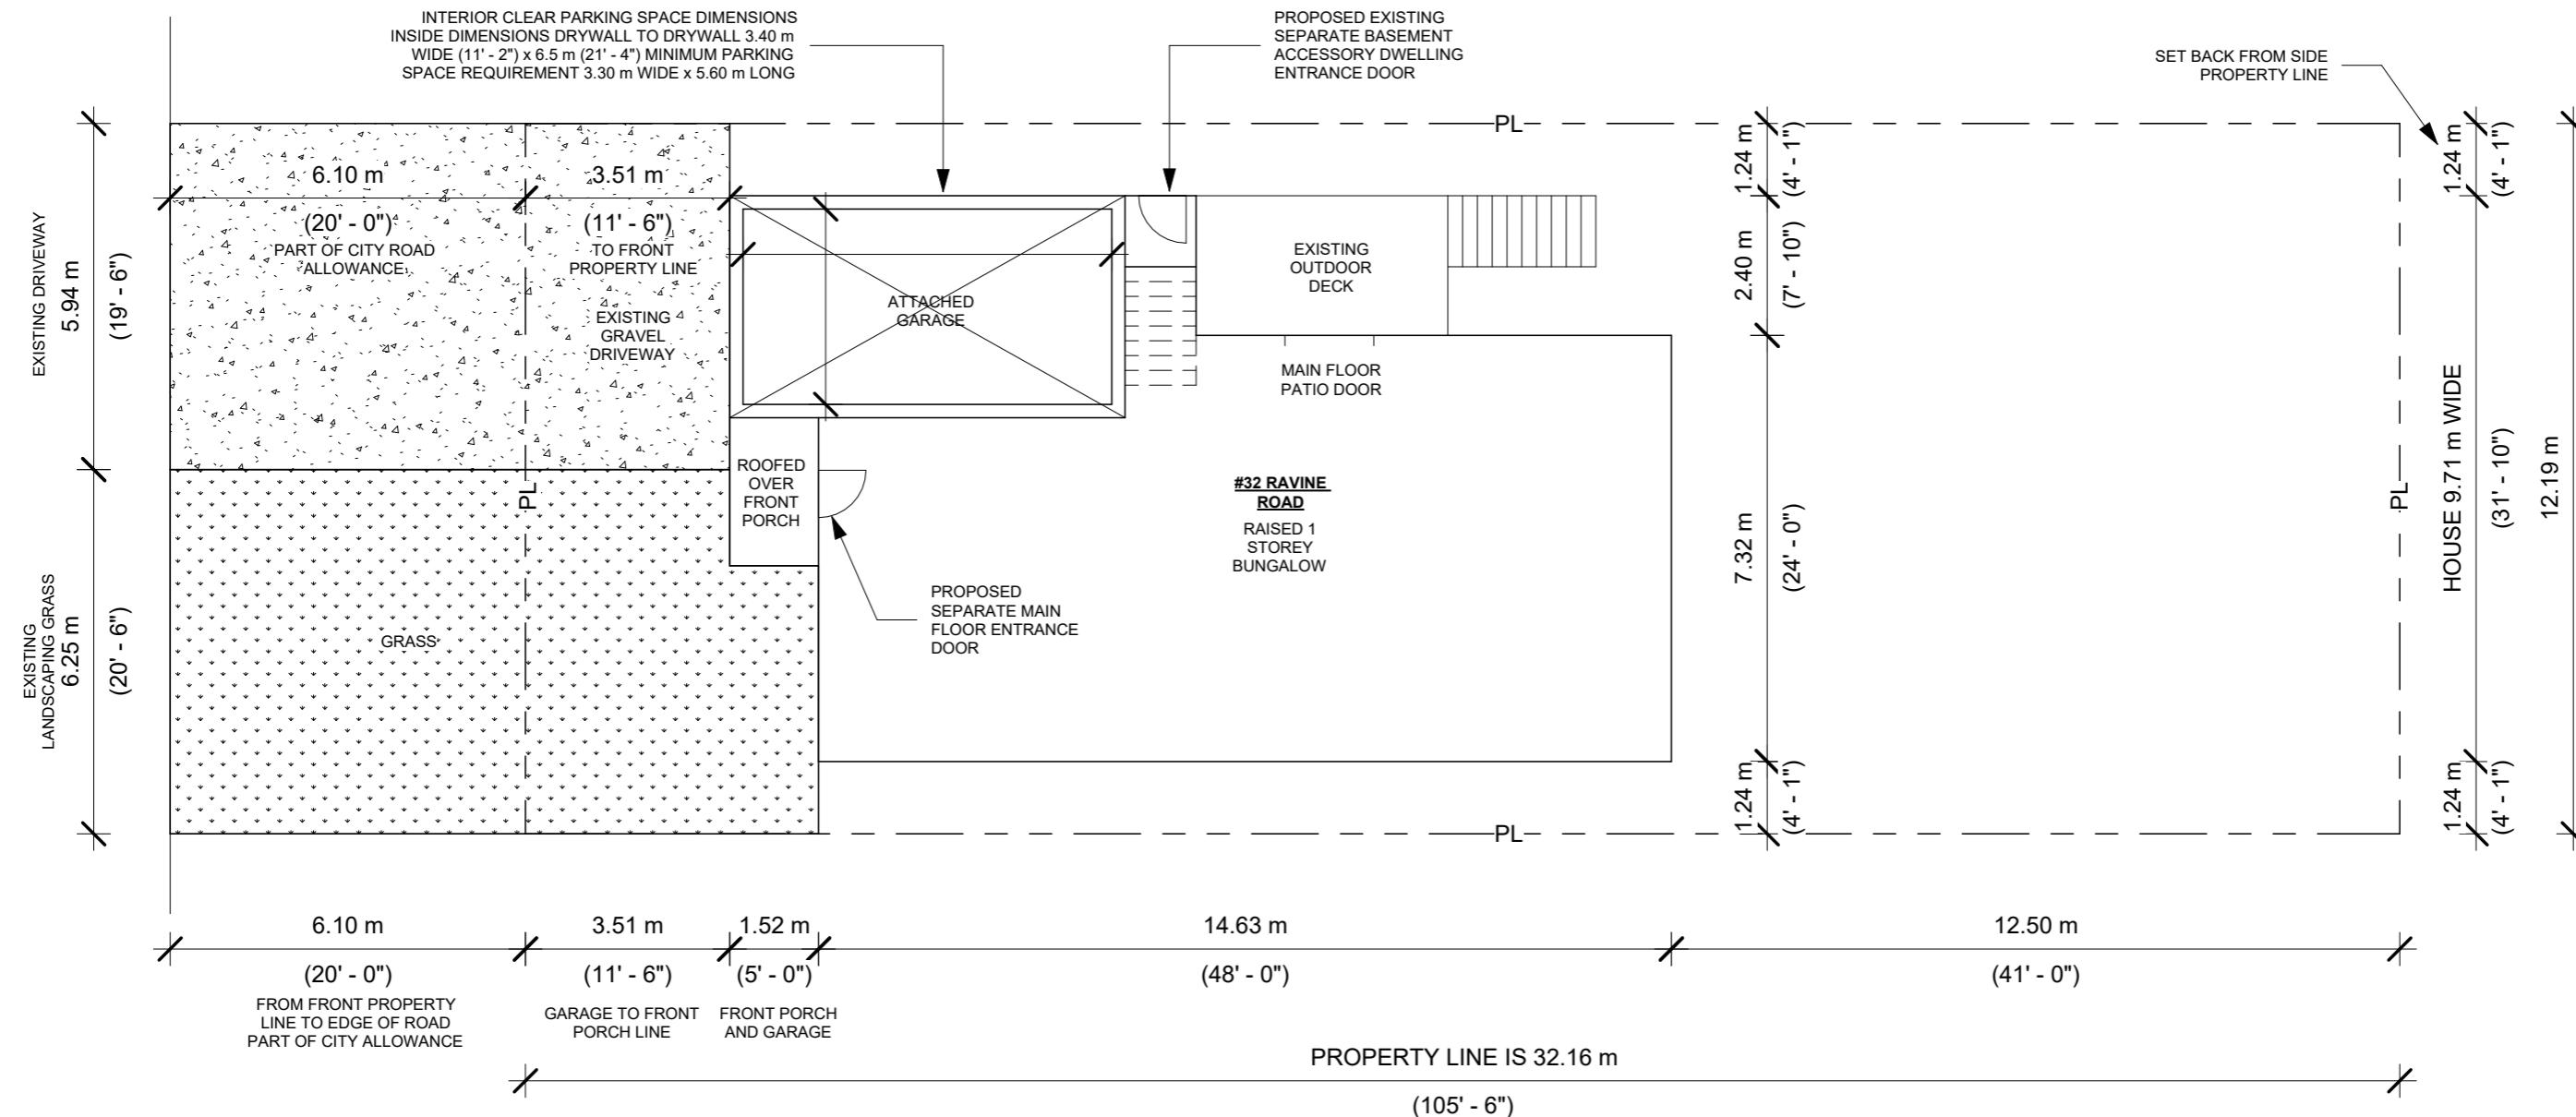

1



-MINOR VARIANCE APPLICATION - SINCE PROPER SURFACE PARKING SPACES DO NOT EXIST ON PROPERTY

-MINOR VARIANCE APPLICATION IS MADE FOR RELIEF FROM REQUIRED PARKING FOR PROPOSED ACCESSORY DWELLING UNIT

-PROPOSED BASEMENT ADU IS LESS THAN 80 m²

-EXISTING MAIN FLOOR UNIT IS APPROXIMATELY 88 m²

File Date

NO. Date

1000

A 100

A-100

ANSWER

Scale

A-100

Scale

1" = 10' 0"