



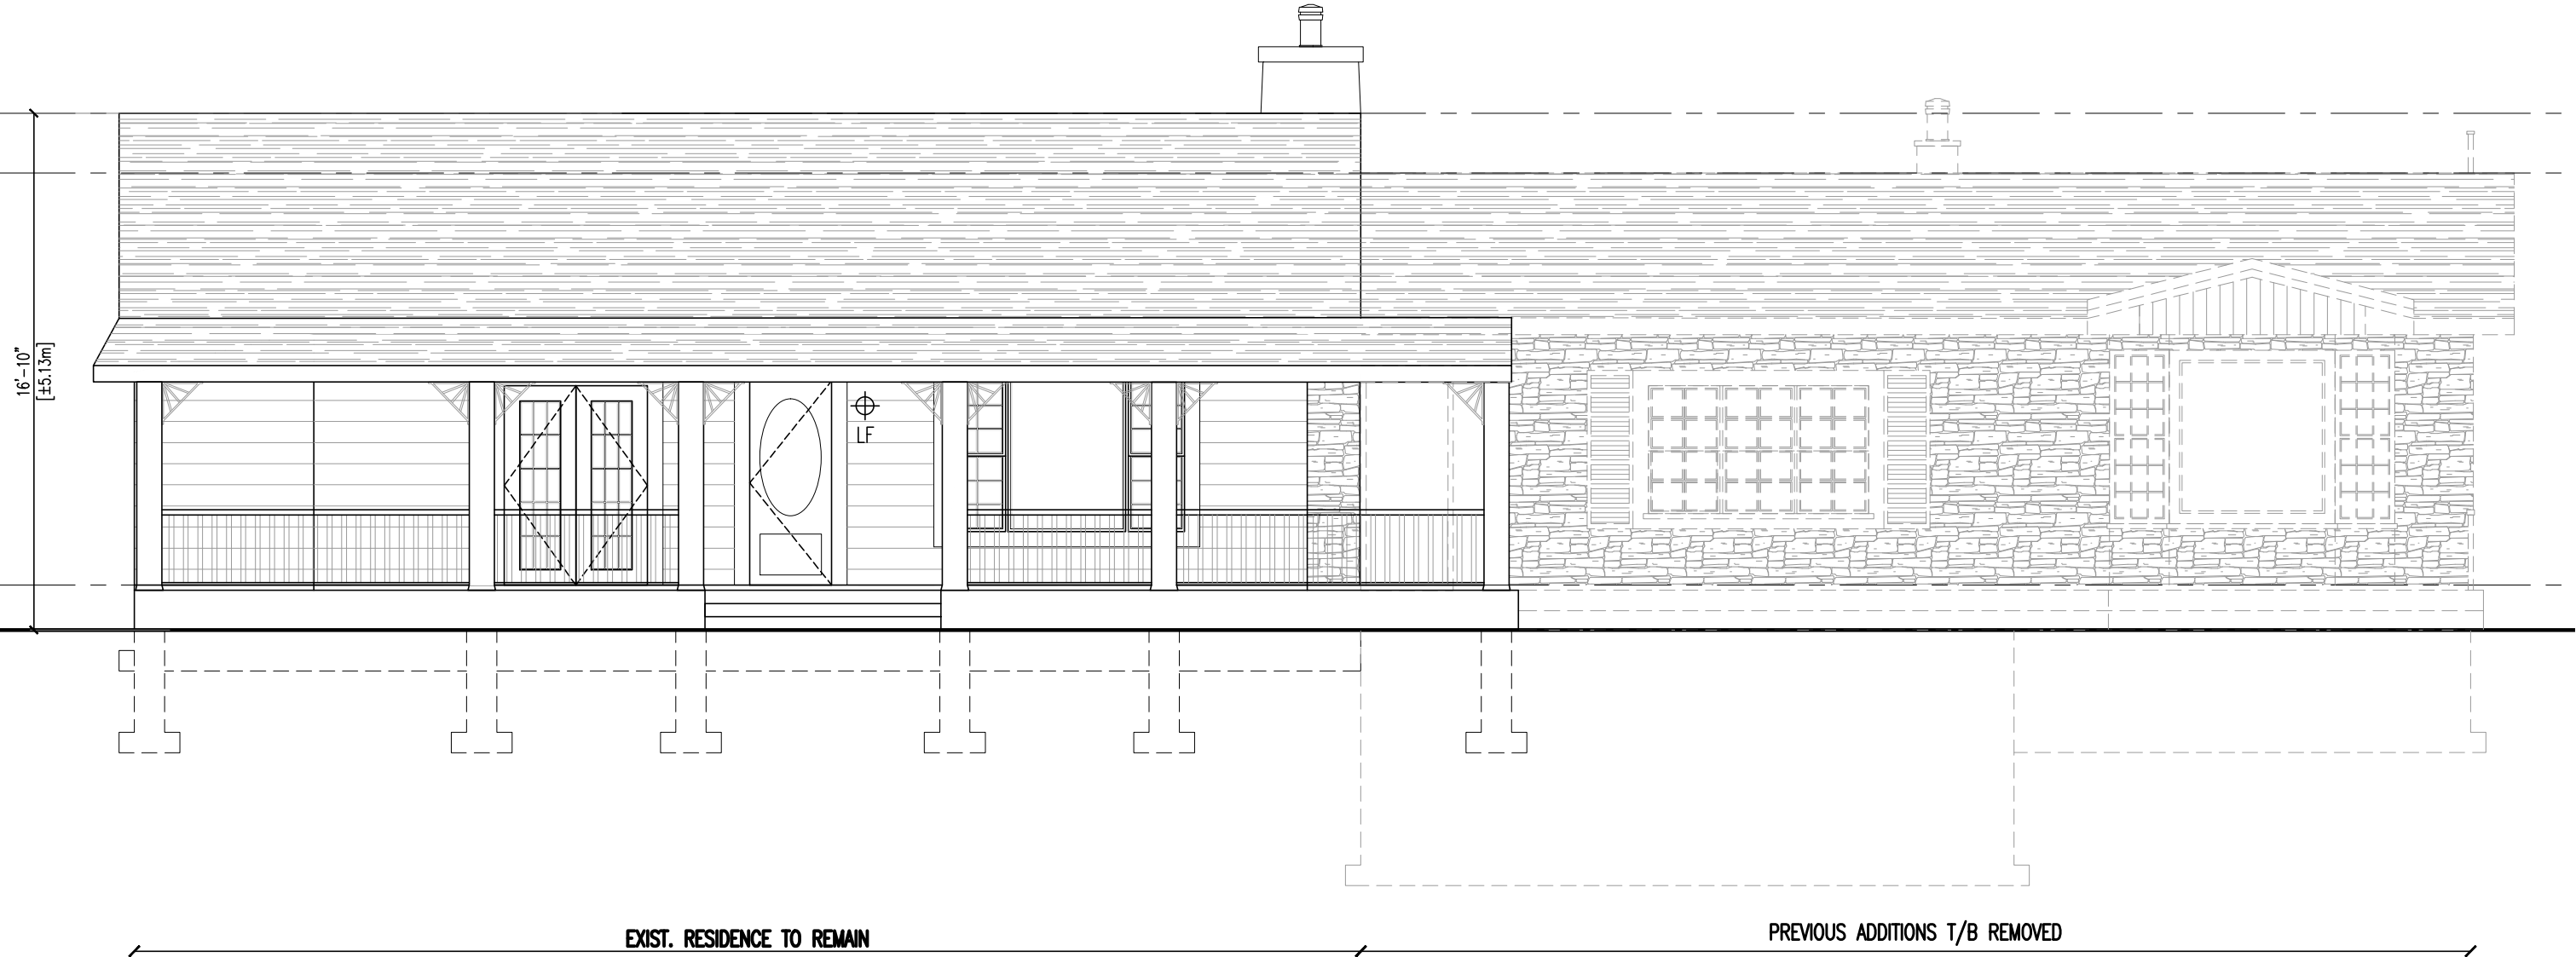


EXISTING RIGHT SIDE ELEVATION

SCALE: 3/16"=1'-0"

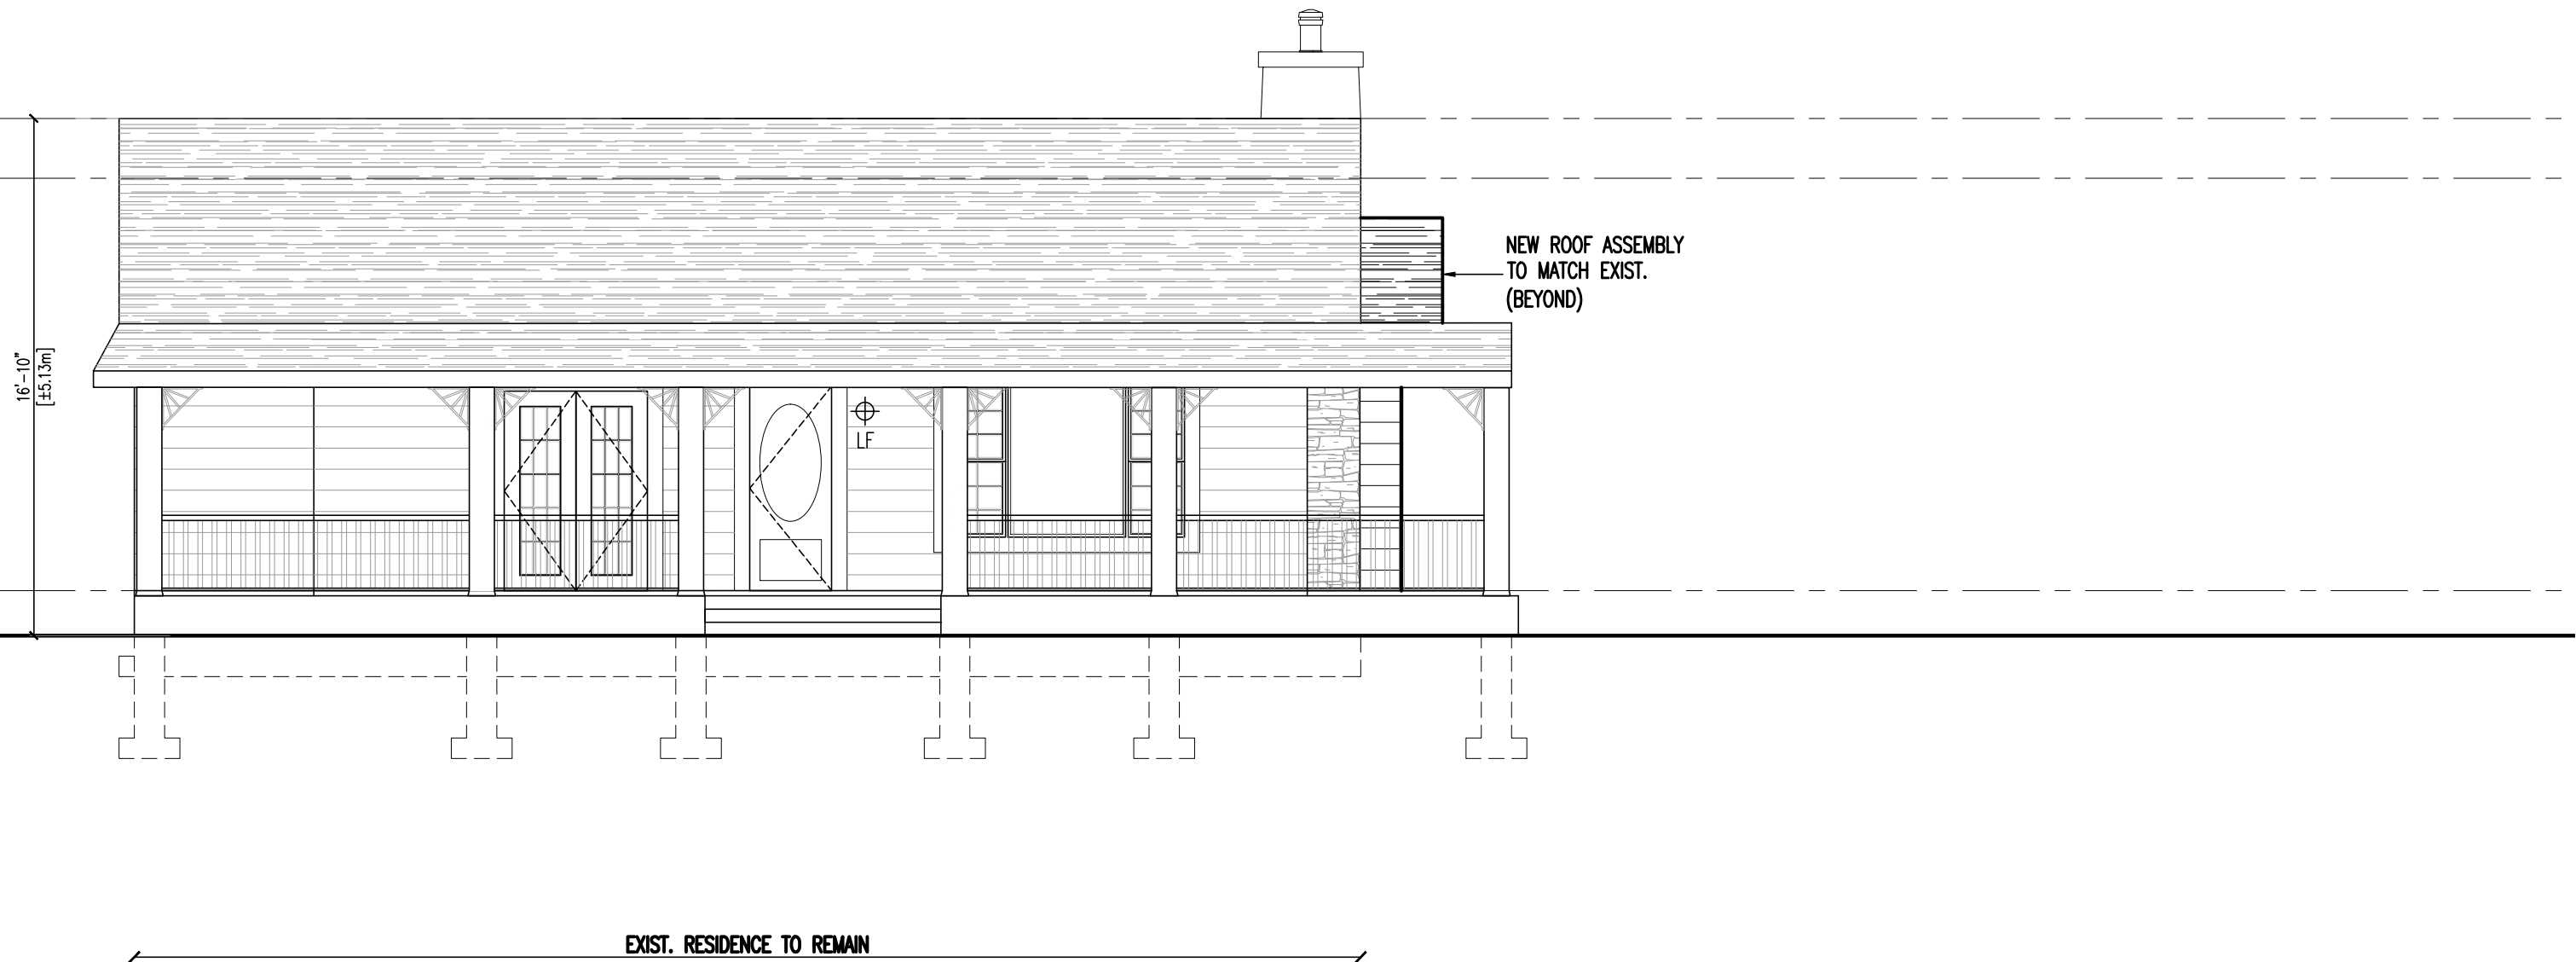


PROPOSED RIGHT SIDE ELEVATION

SCALE: 3/16"=1'-0"

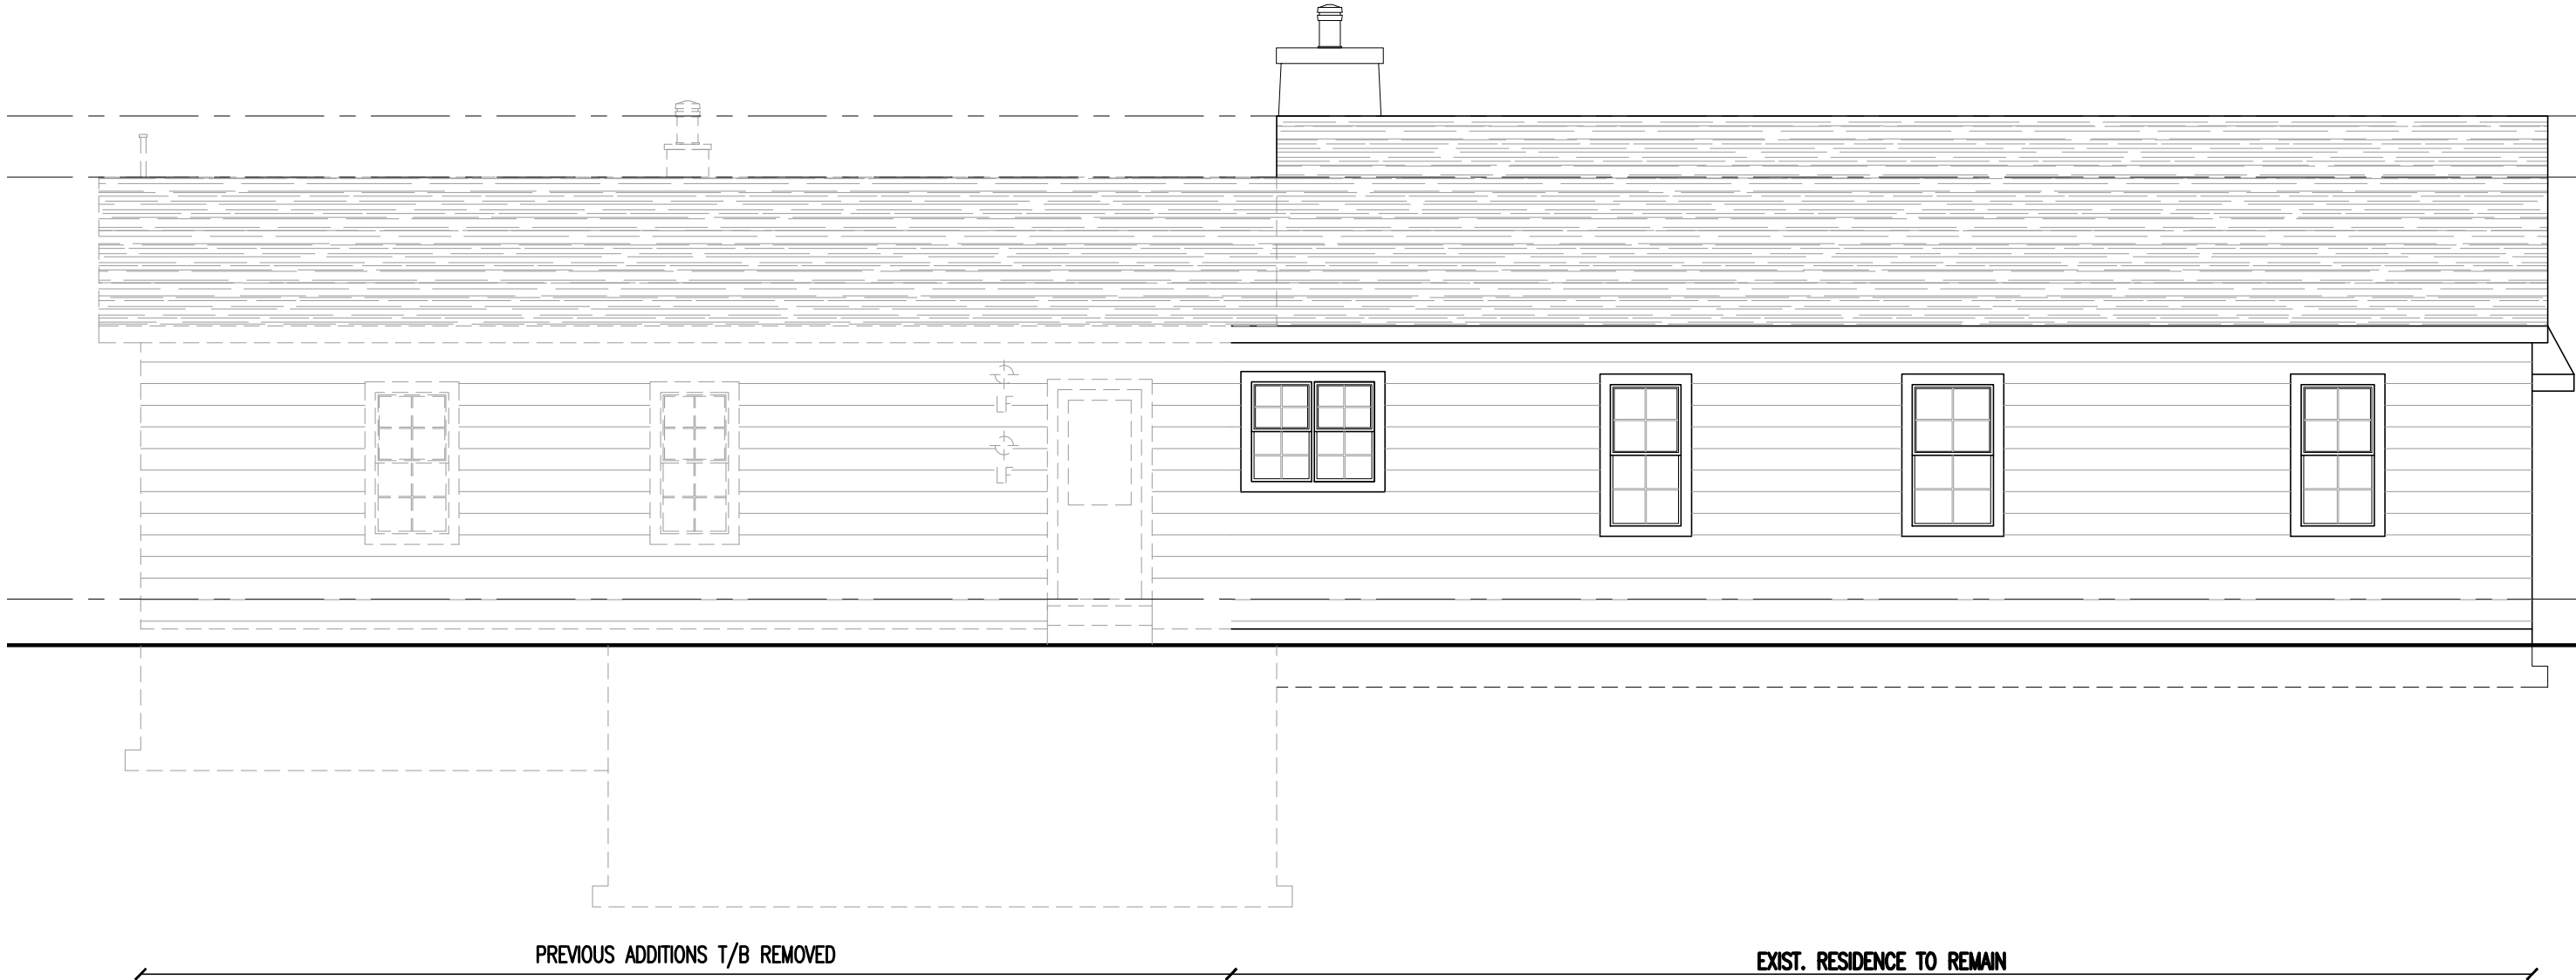

EXISTING LEFT SIDE ELEVATION

SCALE: 3/16"=1'-0"

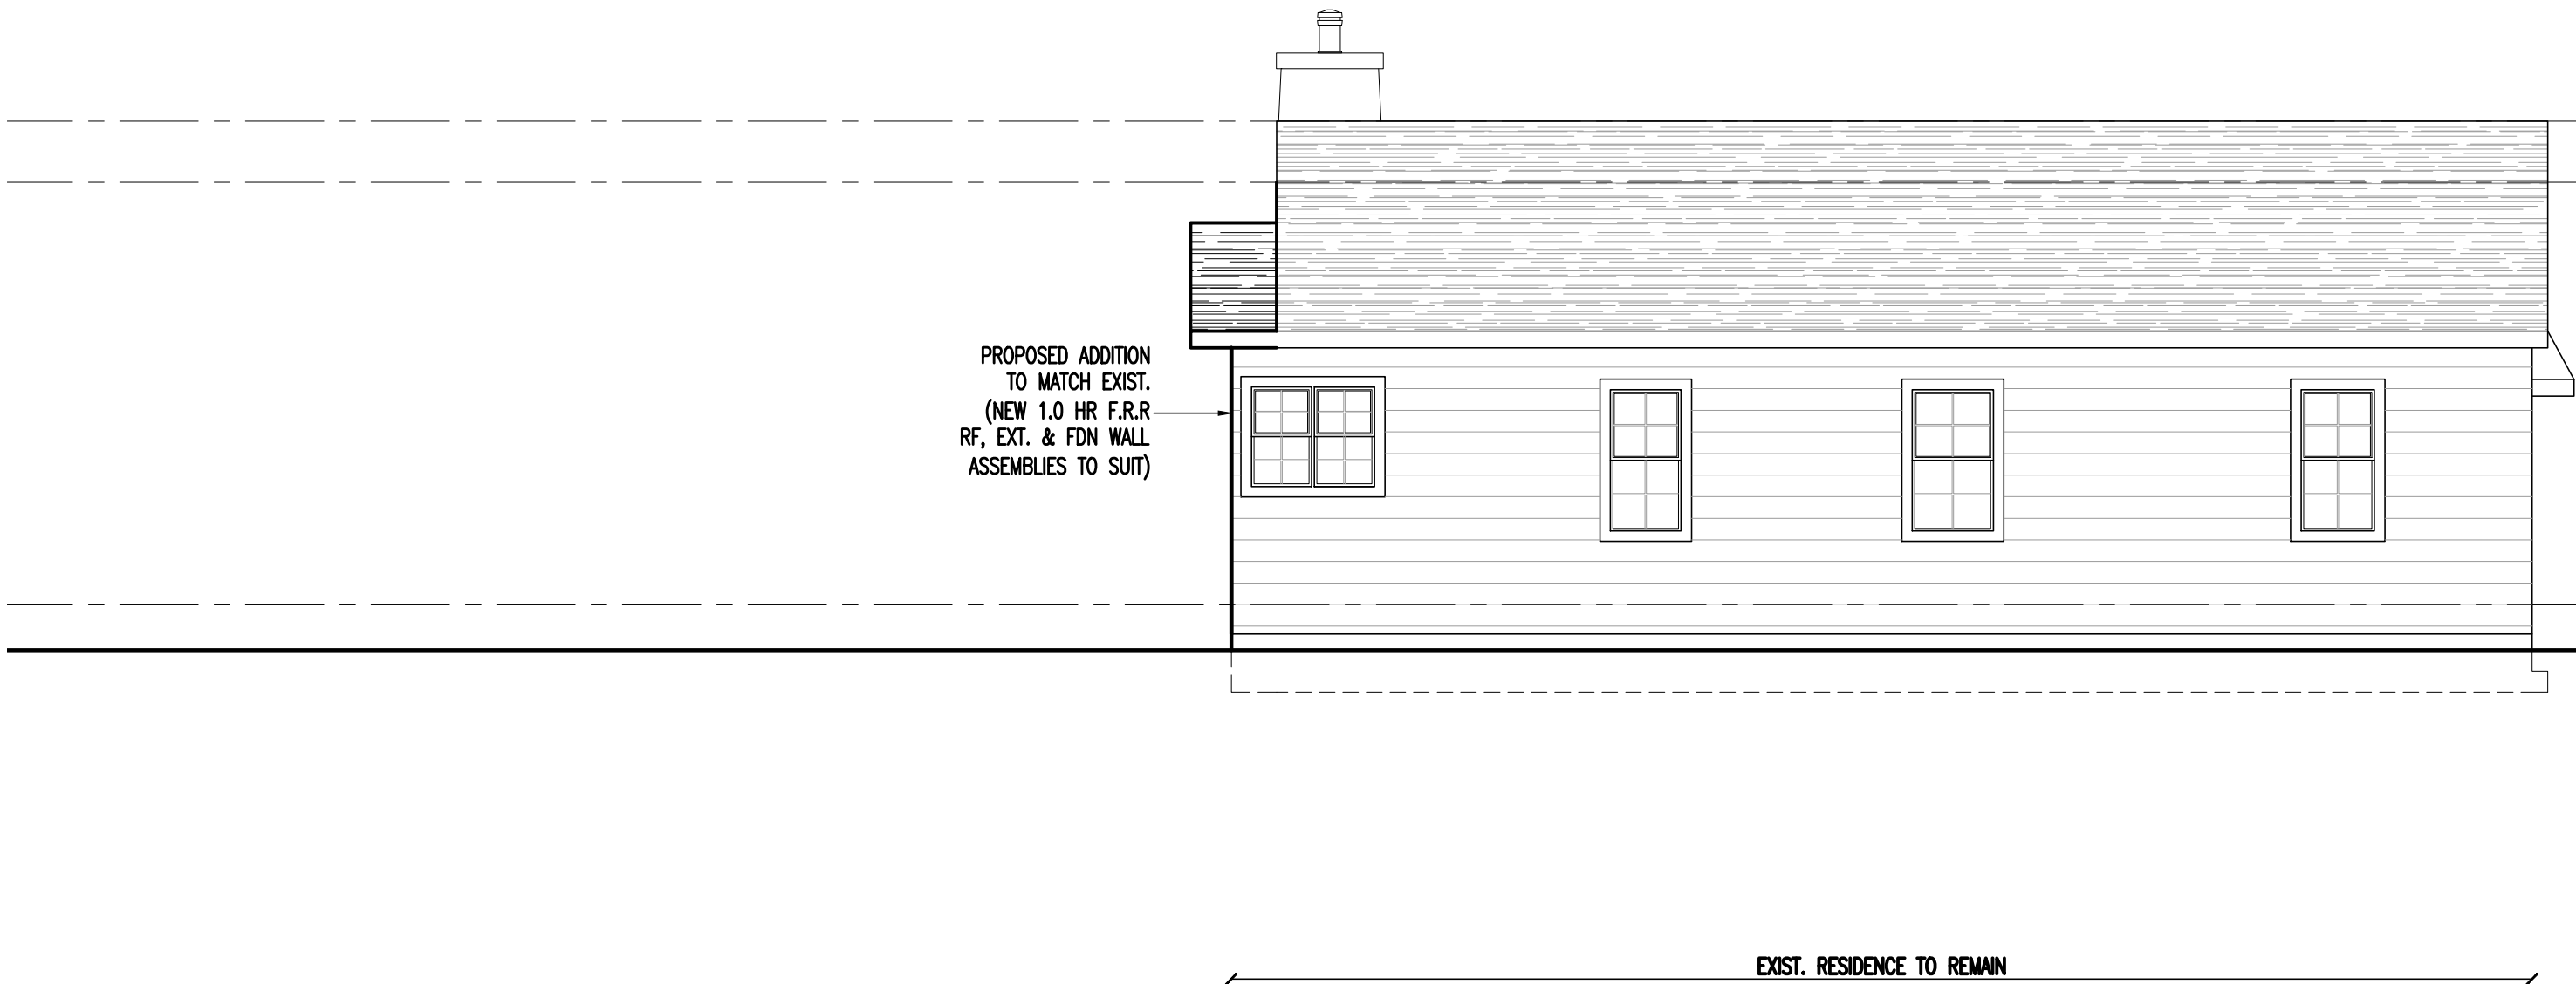

PROPOSED LEFT SIDE ELEVATION

SCALE: 3/16"=1'-0"

Job number: 26-36		Revision numbers:		Drawing number: A3	
Project title: PART 2 LOT SEVERANCE 8 GRAHAM AVE. ST. CATHARINES, ON		Drawing title: DEMOLITION PLANS & PROPOSED ELEVATIONS		2M architects inc. 115 Lake Street St. Catharines, ON Canada L2R 5X7 Tel: 905-687-9777 Fax: 905-687-9997 2Marchitects@cogeo.net www.2marchitects.ca	
Drawn by: LPD		Design by: MRM		Job scale: 1:1	
Approved by: LJM		Scale: AS NOTED		Date: JUNE 26, 2026	
NO.		BY:		DATE:	
01	LPD	MAY 27, 2026		ISSUED FOR HERITAGE APPLICATION	
02	LPD	JUNE 26, 2026		ISSUED FOR CONSENT APPLICATION	
03	TV	JULY 07, 2026		ISSUED FOR DEMOLITION & SITE WORKS	
04	TV	JULY 16, 2026		RESUBMITTED FOR CONSENT APPLICATION	
05	TV	JULY 21, 2026		RESUBMITTED FOR CONSENT APPLICATION	
REVISION:		DATE:		REVISION:	
THESE DOCUMENTS ARE NOT TO BE SCALED.		THE DESIGN AND DOCUMENTS REMAIN THE PROPERTY OF THE		THESE DOCUMENTS ARE NOT TO BE SCALED.	
CONTRACTOR TO SITE VERIFY ALL DETAILS AND DIMENSIONS AND		CONTRACTOR TO SITE VERIFY ALL DETAILS AND DIMENSIONS AND		CONTRACTOR TO SITE VERIFY ALL DETAILS AND DIMENSIONS AND	
ONLY SIGNED SEALED AND STAMPED DOCUMENTS ARE TO BE USED		ONLY SIGNED SEALED AND STAMPED DOCUMENTS ARE TO BE USED		ONLY SIGNED SEALED AND STAMPED DOCUMENTS ARE TO BE USED	
FOR CONSTRUCTION PURPOSES.		FOR CONSTRUCTION PURPOSES.		FOR CONSTRUCTION PURPOSES.	