

Garden City Arenas


Jack Gatecliff Arena

1st Floor Plan

SCHEMATIC LEGEND

- Fire Alarm Annunciator Panel
- Fire Alarm Control Panel
- Heat Detector
- Smoke Detector
- Duct Type Smoke Detector
- Sprinkler Flow Switch
- Fire Alarm Manual Pull Station
- Fire Alarm Audible Signal Device
- Fire Alarm Visual Signal Device
- Magnetic Hold Open Device
- Sprinkler Main Control Valve
- Sprinkler Isolation Valve
- Exit Sign
- Emergency Light Head
- Emergency Light Battery Pack
- Fire Hose Cabinet
- Fire Extinguisher
- Fixed Exting. System Manual Pull
- Kitchen Back-up Fire Extinguisher
- Fire Department Slamesse Connection
- Fire Hydrant
- Hydro Shut Off
- Natural Gas Shut Off
- Domestic Water Shut Off
- Fire Dept. Key Box


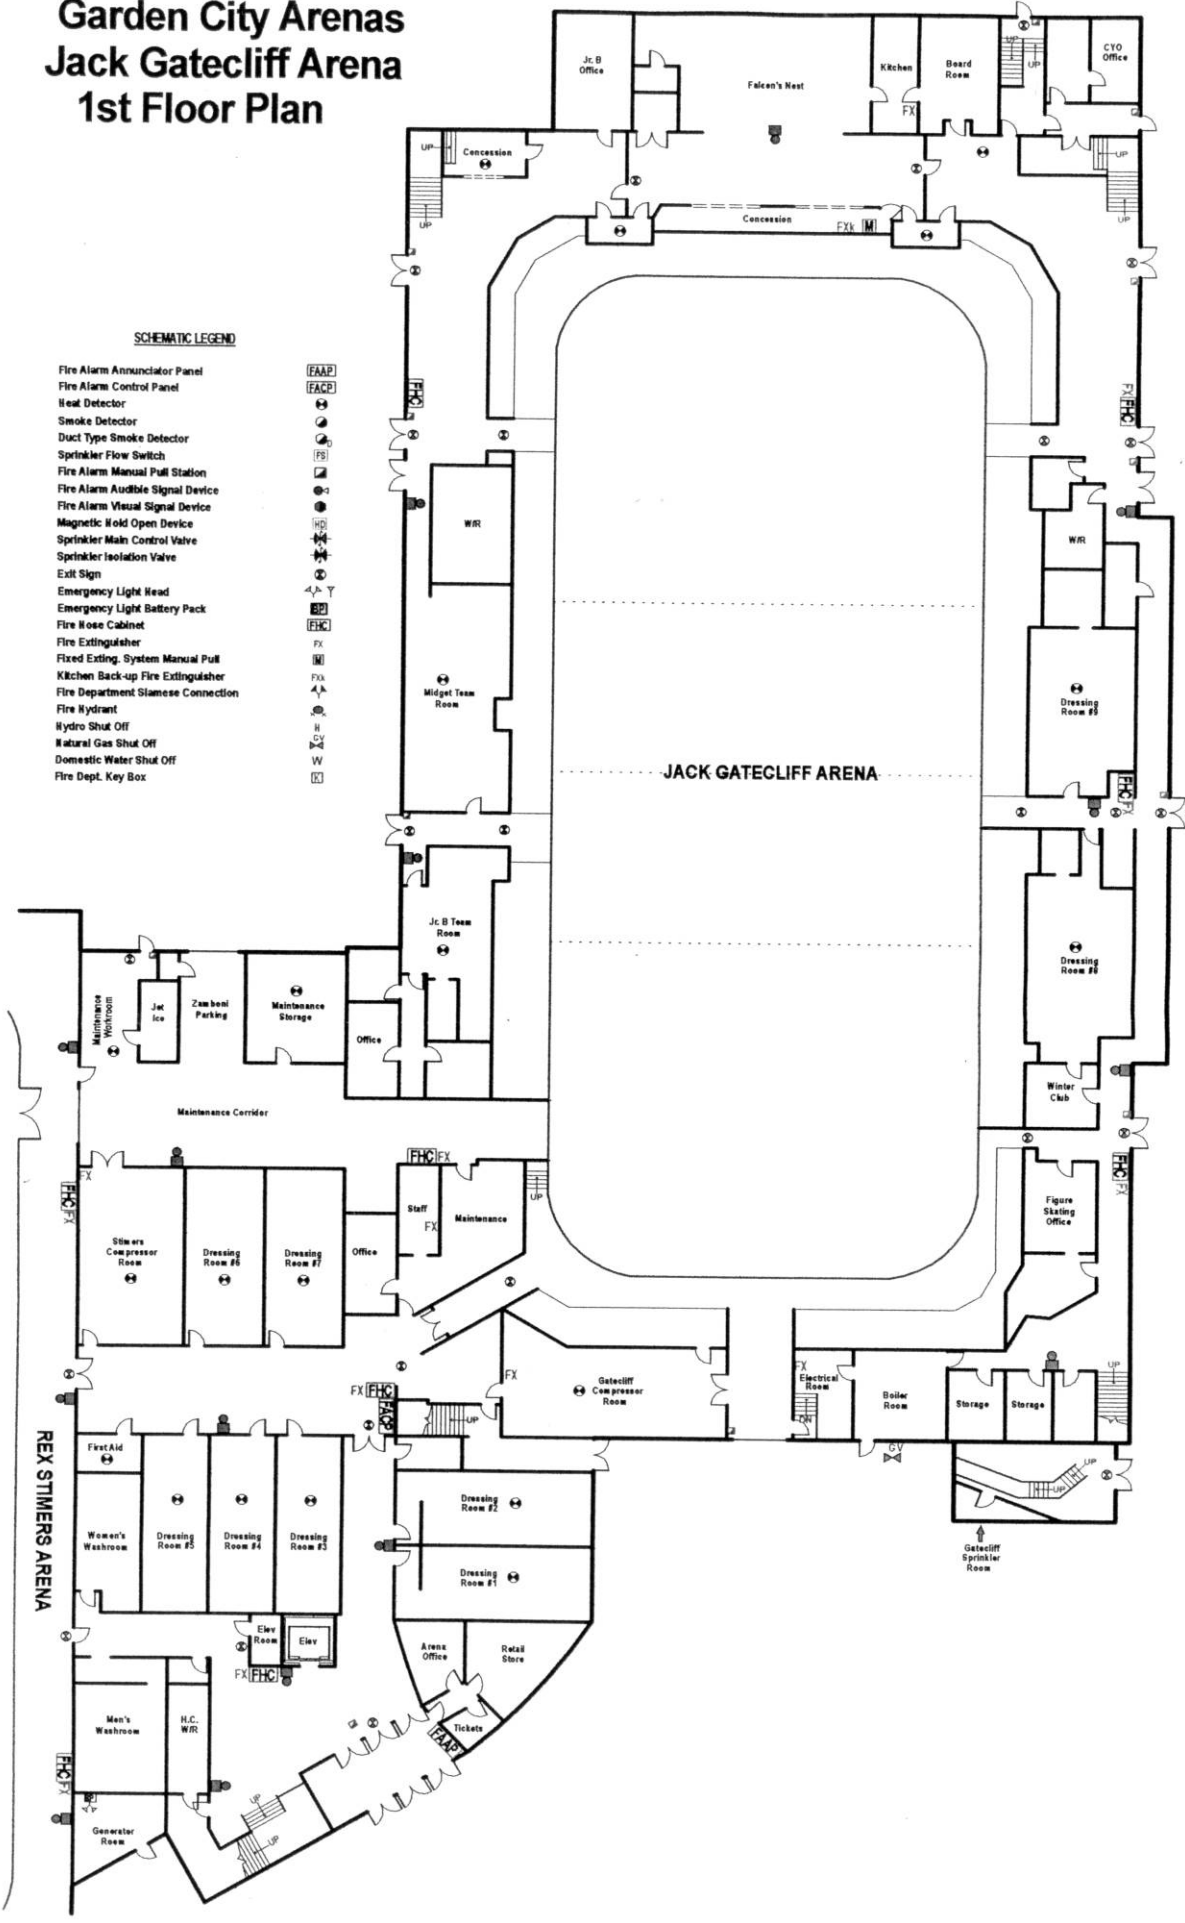


REX STIMERS ARENA


Garden City Arenas Jack Gatecliff Arena 2nd Floor Plan

SCHEMATIC LEGEND


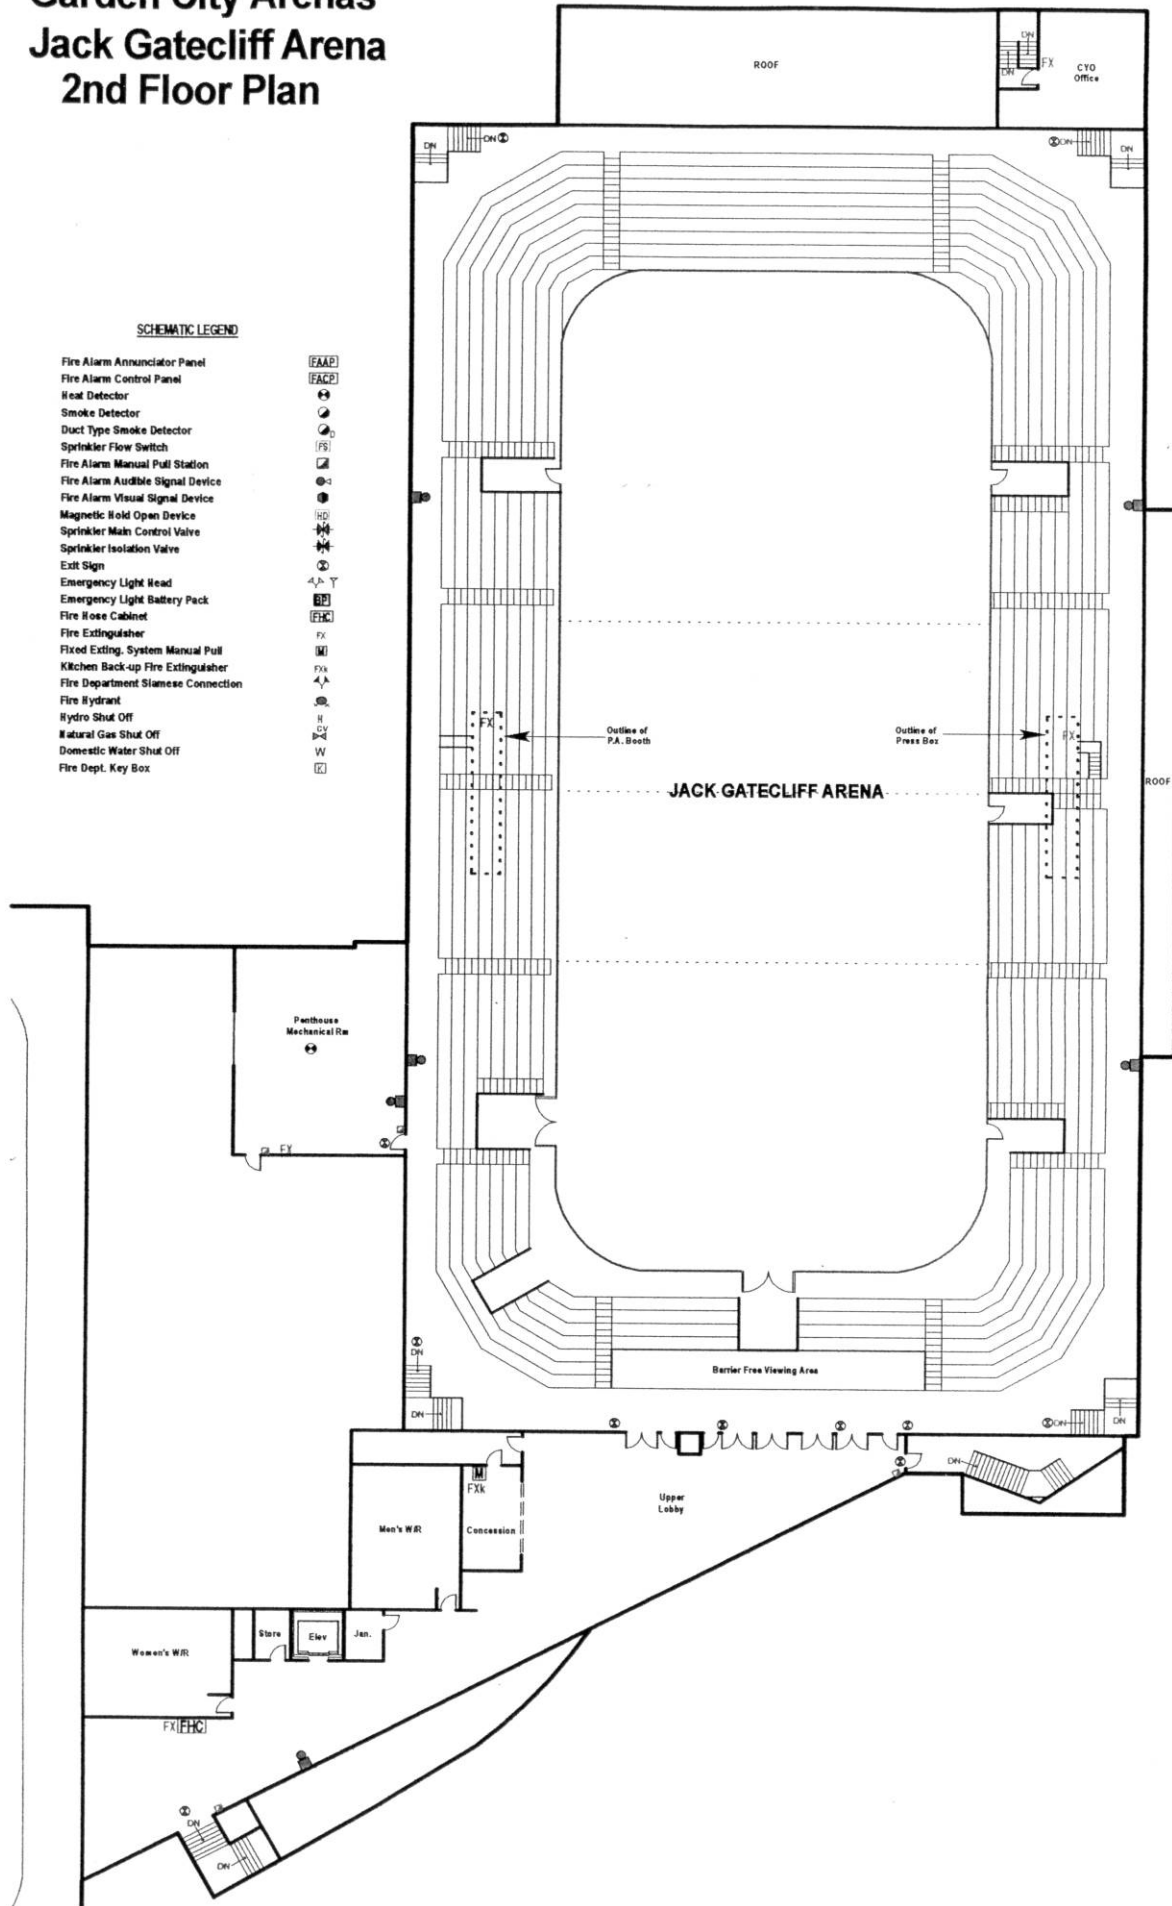

Garden City Arenas Rex Stimers Arena

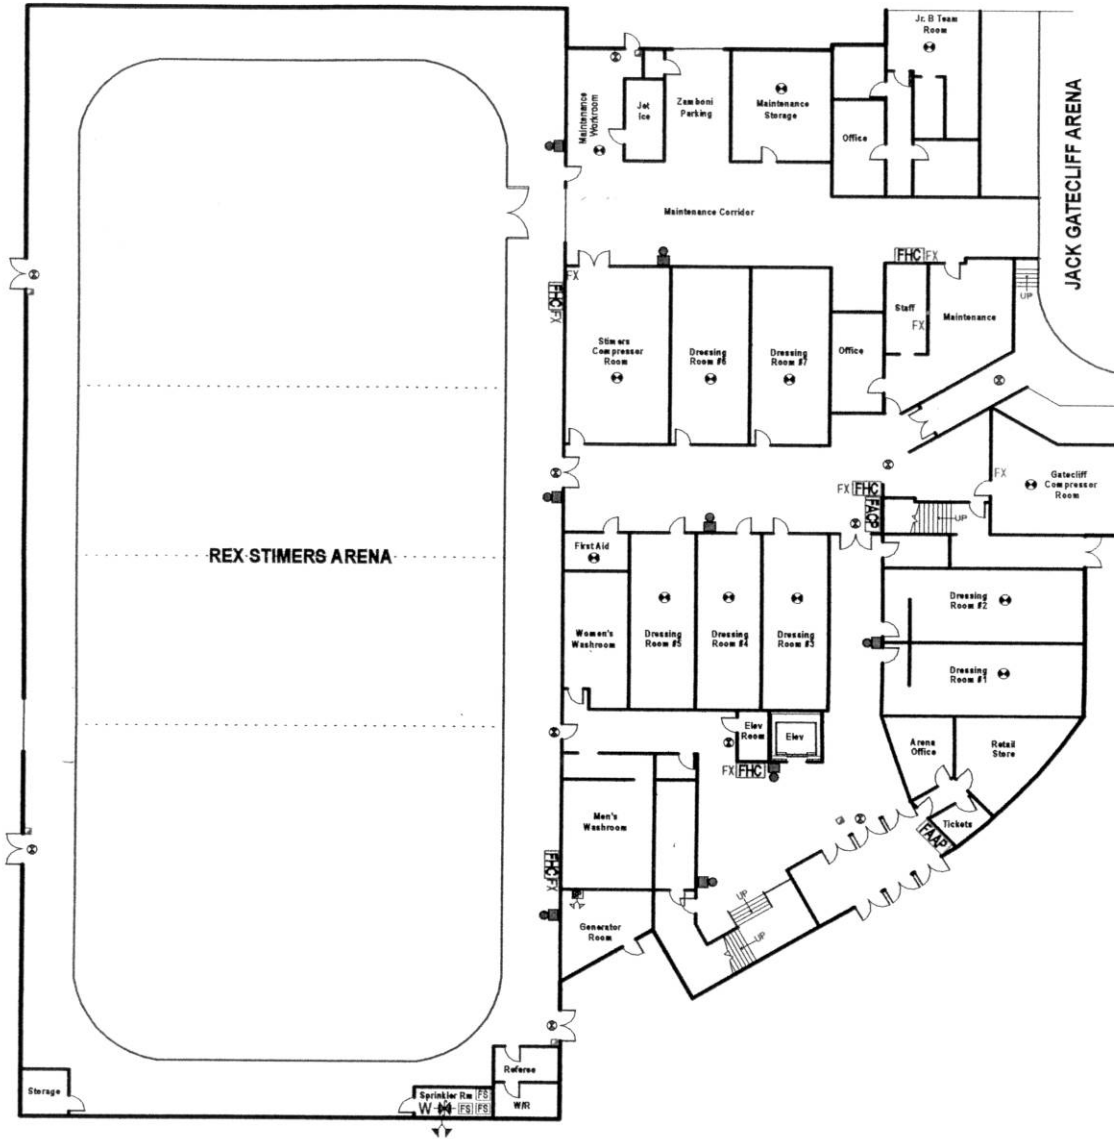

SCHEMATIC LEGEND

- Fire Alarm Annunciator Panel
- Fire Alarm Control Panel
- Heat Detector
- Smoke Detector
- Duct Type Smoke Detector
- Sprinkler Flow Switch
- Fire Alarm Manual Pull Station
- Fire Alarm Audible Signal Device
- Fire Alarm Visual Signal Device
- Magnetic Hold Open Device
- Sprinkler Main Control Valve
- Sprinkler Isolation Valve
- Exit Sign


- Emergency Light Head
- Emergency Light Battery Pack
- Fire Hose Cabinet
- Fire Extinguisher
- Fixed Exting. System Manual Pull
- Kitchen Back-up Fire Extinguisher
- Fire Department Siamese Connection
- Fire Hydrant
- Hydro Shut Off
- Natural Gas Shut Off
- Domestic Water Shut Off
- Fire Dept. Key Box
