

NO.	REVISION	DATE	INIT.
0	ISSUED FOR REVIEW	2022-06-01	MW

**NOTES/LEGEND**

1. THE POSITION OF POLE LINES, CONDUITS, WATERMANS, SEWER AND OTHER UNDERGROUND AND OVERGROUND UTILITIES AND STRUCTURES IS NOT NECESSARILY SHOWN ON THE CONTRACT DRAWINGS AND, WHERE SHOWN, THE ACCURACY OF THE POSITION OF SUCH UTILITIES AND STRUCTURES IS NOT GUARANTEED. BEFORE STARTING WORK, THE CONTRACTOR SHALL INFORM HIMSELF OF THE EXACT LOCATION OF ALL SUCH UTILITIES AND STRUCTURES AND SHALL ASSUME ALL LIABILITY FOR DAMAGE TO THEM.
2. PROPERTY LINES WERE PLOTTED USING REGISTERED PLANS AND BARS LOCATED IN THE FIELD, TO VERIFY THE ACCURACY OF THESE PROPERTY LINES, A LEGAL SURVEY SHOULD BE PERFORMED PRIOR TO CONSTRUCTION.
3. ALL CONSTRUCTION MUST COMPLY WITH THE NIAGARA PENINSULA STANDARD CONTRACT DOCUMENT.

DRAFTING  
MW  
DESIGN  
AK  
CHECKED BY  
AK  
APPROVED BY  
AK



**St. Catharines**  
stcatharines.ca





**UPPER CANADA CONSULTANTS**  
ENGINEERS / PLANNERS

**HENLEY ISLAND DRIVE**  
**HENLEY ISLAND DRIVE**

**LINE PAINTING AND SIGNAGE PLAN**

CONSULTANT FILE No. 2238	REV.
DATE 2022-06-01	0
SCALE Hor : 1:200 m	
REF. No. _	
DWG No. 2238 - LP1	

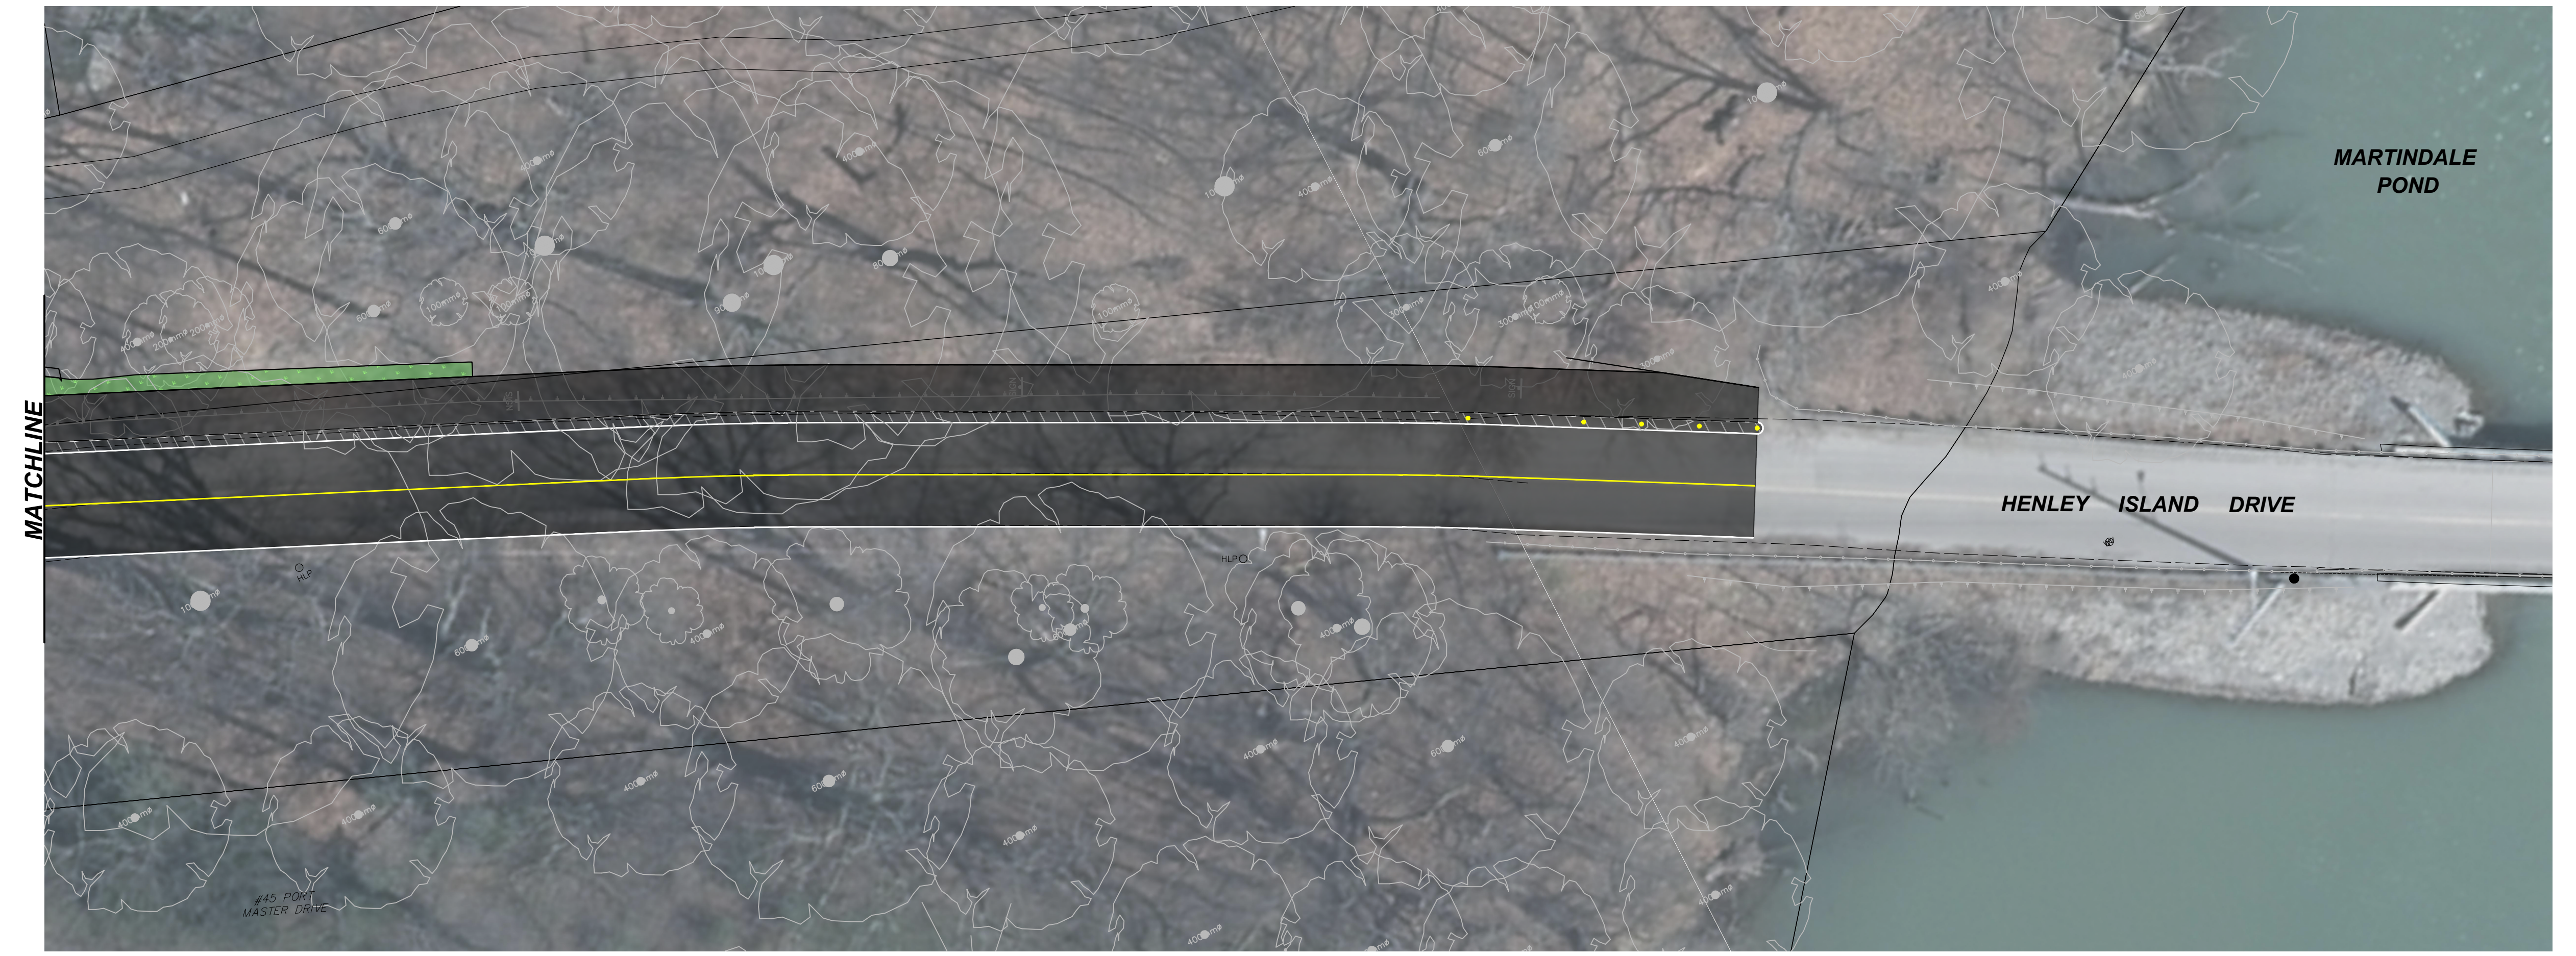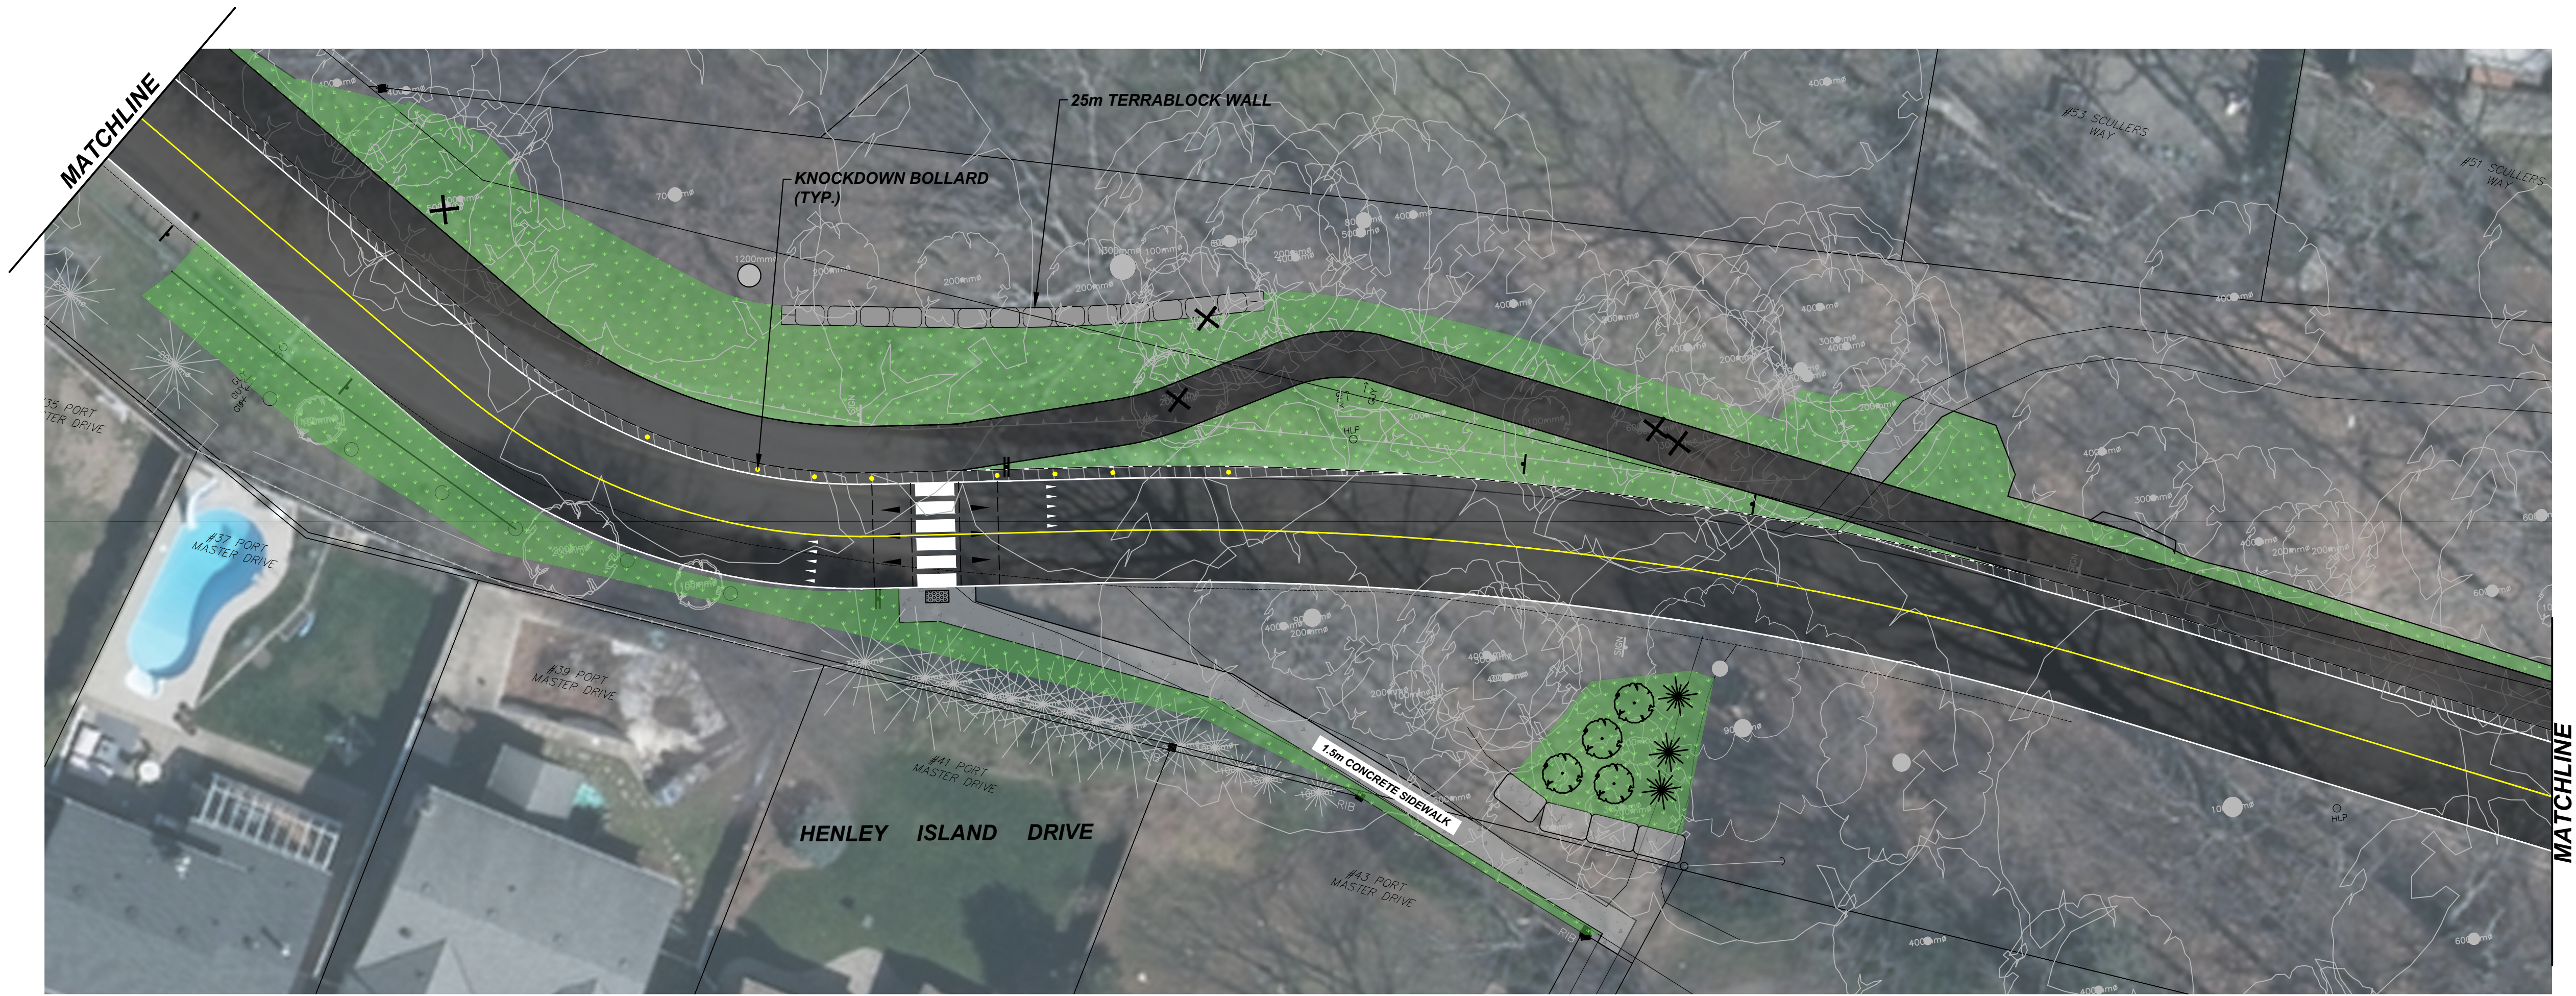

NO.	REVISION	DATE	INIT.
0	ISSUED FOR REVIEW	2022-06-01	MW

**NOTES/LEGEND**

1. THE POSITION OF POLE LINES, CONDUITS, WATERMANS, SEWER AND OTHER UNDERGROUND AND OVERGROUND UTILITIES AND STRUCTURES IS NOT NECESSARILY SHOWN ON THE CONTRACT DRAWINGS AND, WHERE SHOWN, THE ACCURACY OF THE POSITION OF SUCH UTILITIES AND STRUCTURES IS NOT GUARANTEED. BEFORE STARTING WORK, THE CONTRACTOR SHALL INFORM HIMSELF OF THE EXACT LOCATION OF ALL SUCH UTILITIES AND STRUCTURES AND SHALL ASSUME ALL LIABILITY FOR DAMAGE TO THEM.
2. PROPERTY LINES WERE PLOTTED USING REGISTERED PLANS AND BARS LOCATED IN THE FIELD. TO VERIFY THE ACCURACY OF THESE PROPERTY LINES, A LEGAL SURVEY SHOULD BE PERFORMED PRIOR TO CONSTRUCTION.
3. ALL CONSTRUCTION MUST COMPLY WITH THE NIAGARA PENINSULA STANDARD CONTRACT DOCUMENT.

DRAFTING	MW
DESIGN	AK
CHECKED BY	AK
APPROVED BY	AK

**St. Catharines**  
stcatharines.ca

**UPPER CANADA CONSULTANTS**  
ENGINEERS / PLANNERS

**HENLEY ISLAND DRIVE**  
**HENLEY ISLAND DRIVE**

**LINE PAINTING AND SIGNAGE PLAN**

CONSULTANT FILE No. 2238	DATE 2022-06-01
SCALE Hor : 1:200 m	REF. No. _
DWG No. 2238 - LP2	REV. 0